


House: 305~316

Saerasae Theater Circuit Plan

Dimmer: 5kw

SYMBOL	NAME
1	DIMMER
RD	REMOTE DIRECT
DIR	DIRECT
DMX	DMX 512 - 5PIN (Female)
(1)	House Light

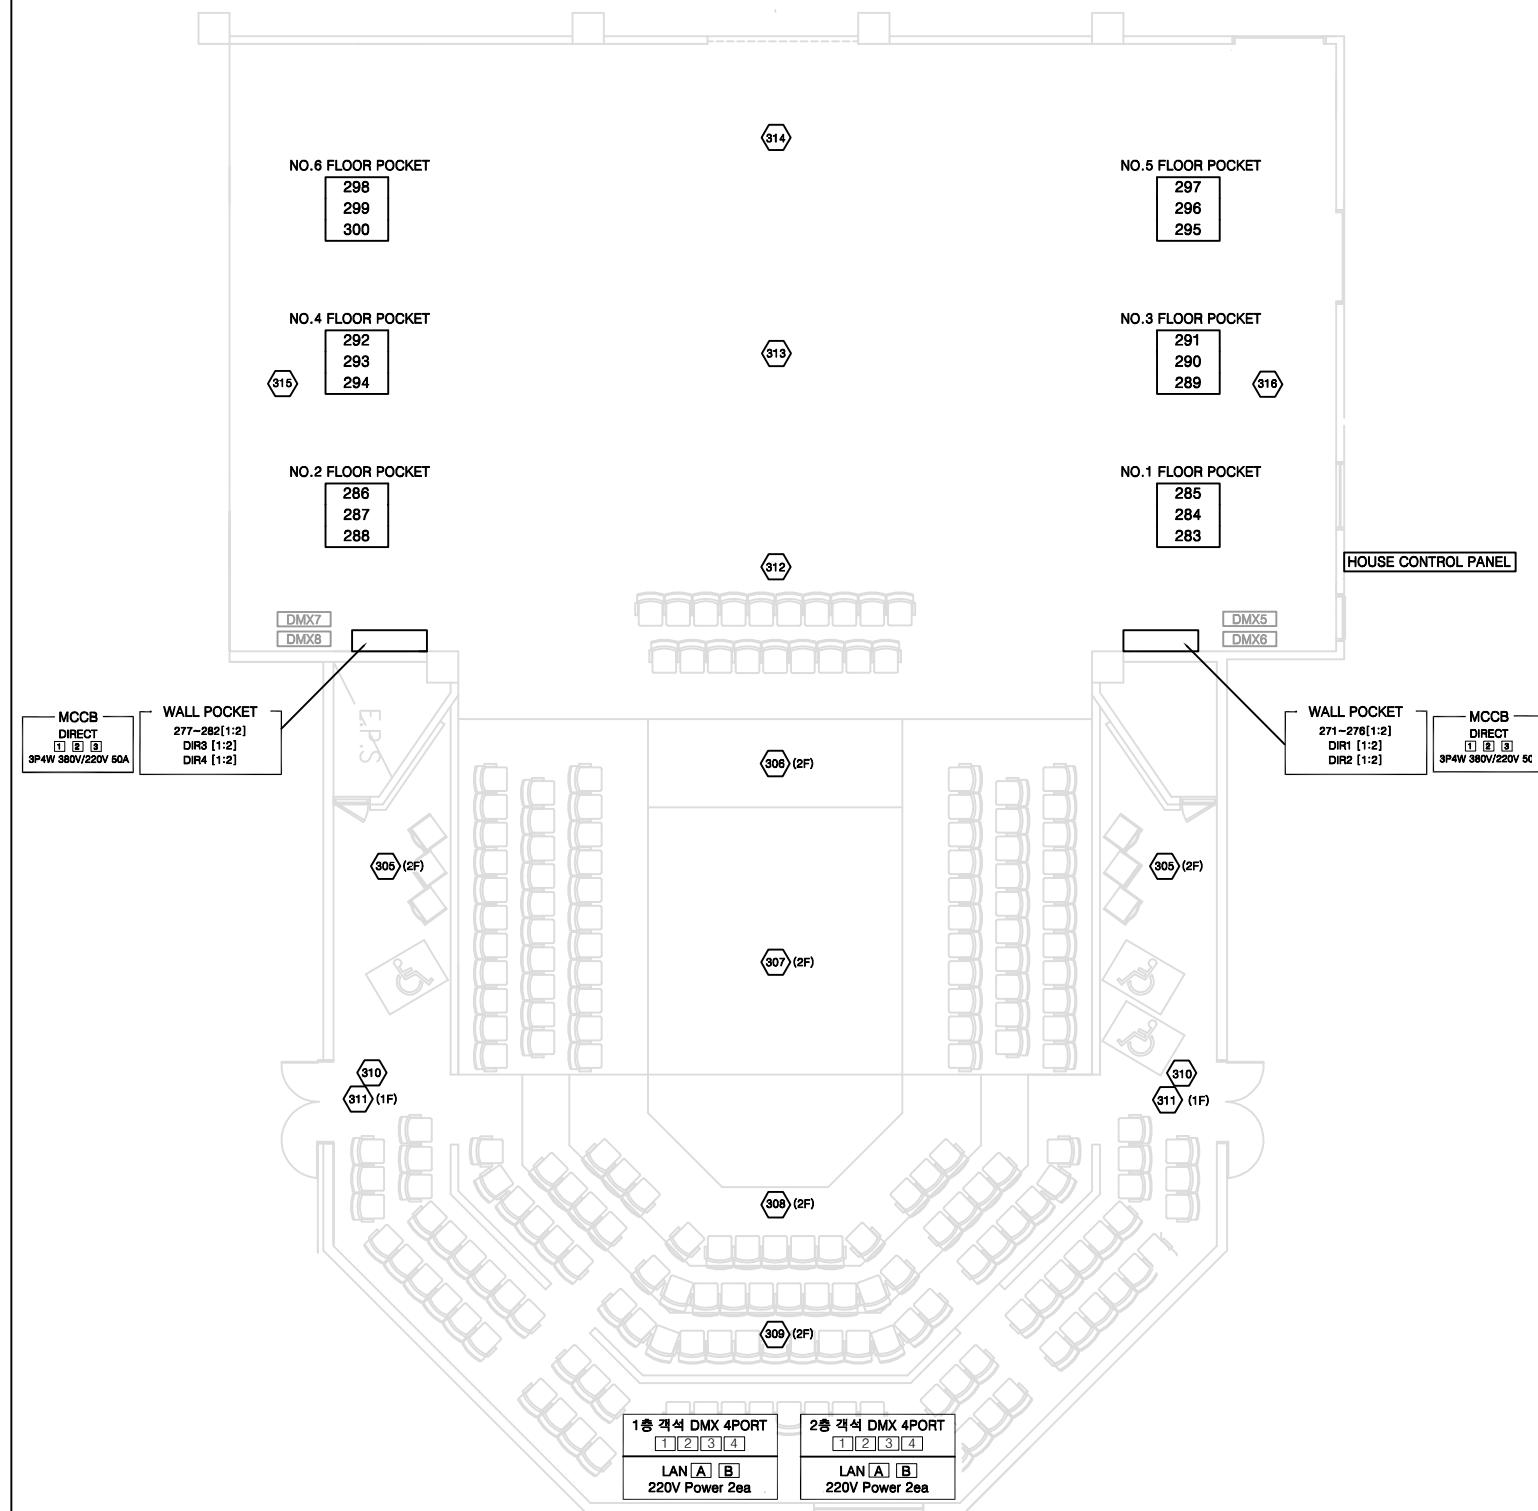

House: 305~316

Saerasae Theater Circuit Plan

(Floor Mounted Position & House Light)

Dimmer: 5kw

SYMBOL	NAME
1	DIMMER
RD	REMOTE DIRECT
DIR	DIRECT
DMX	DMX 512 - 5PIN (Female)
(1)	House Light