



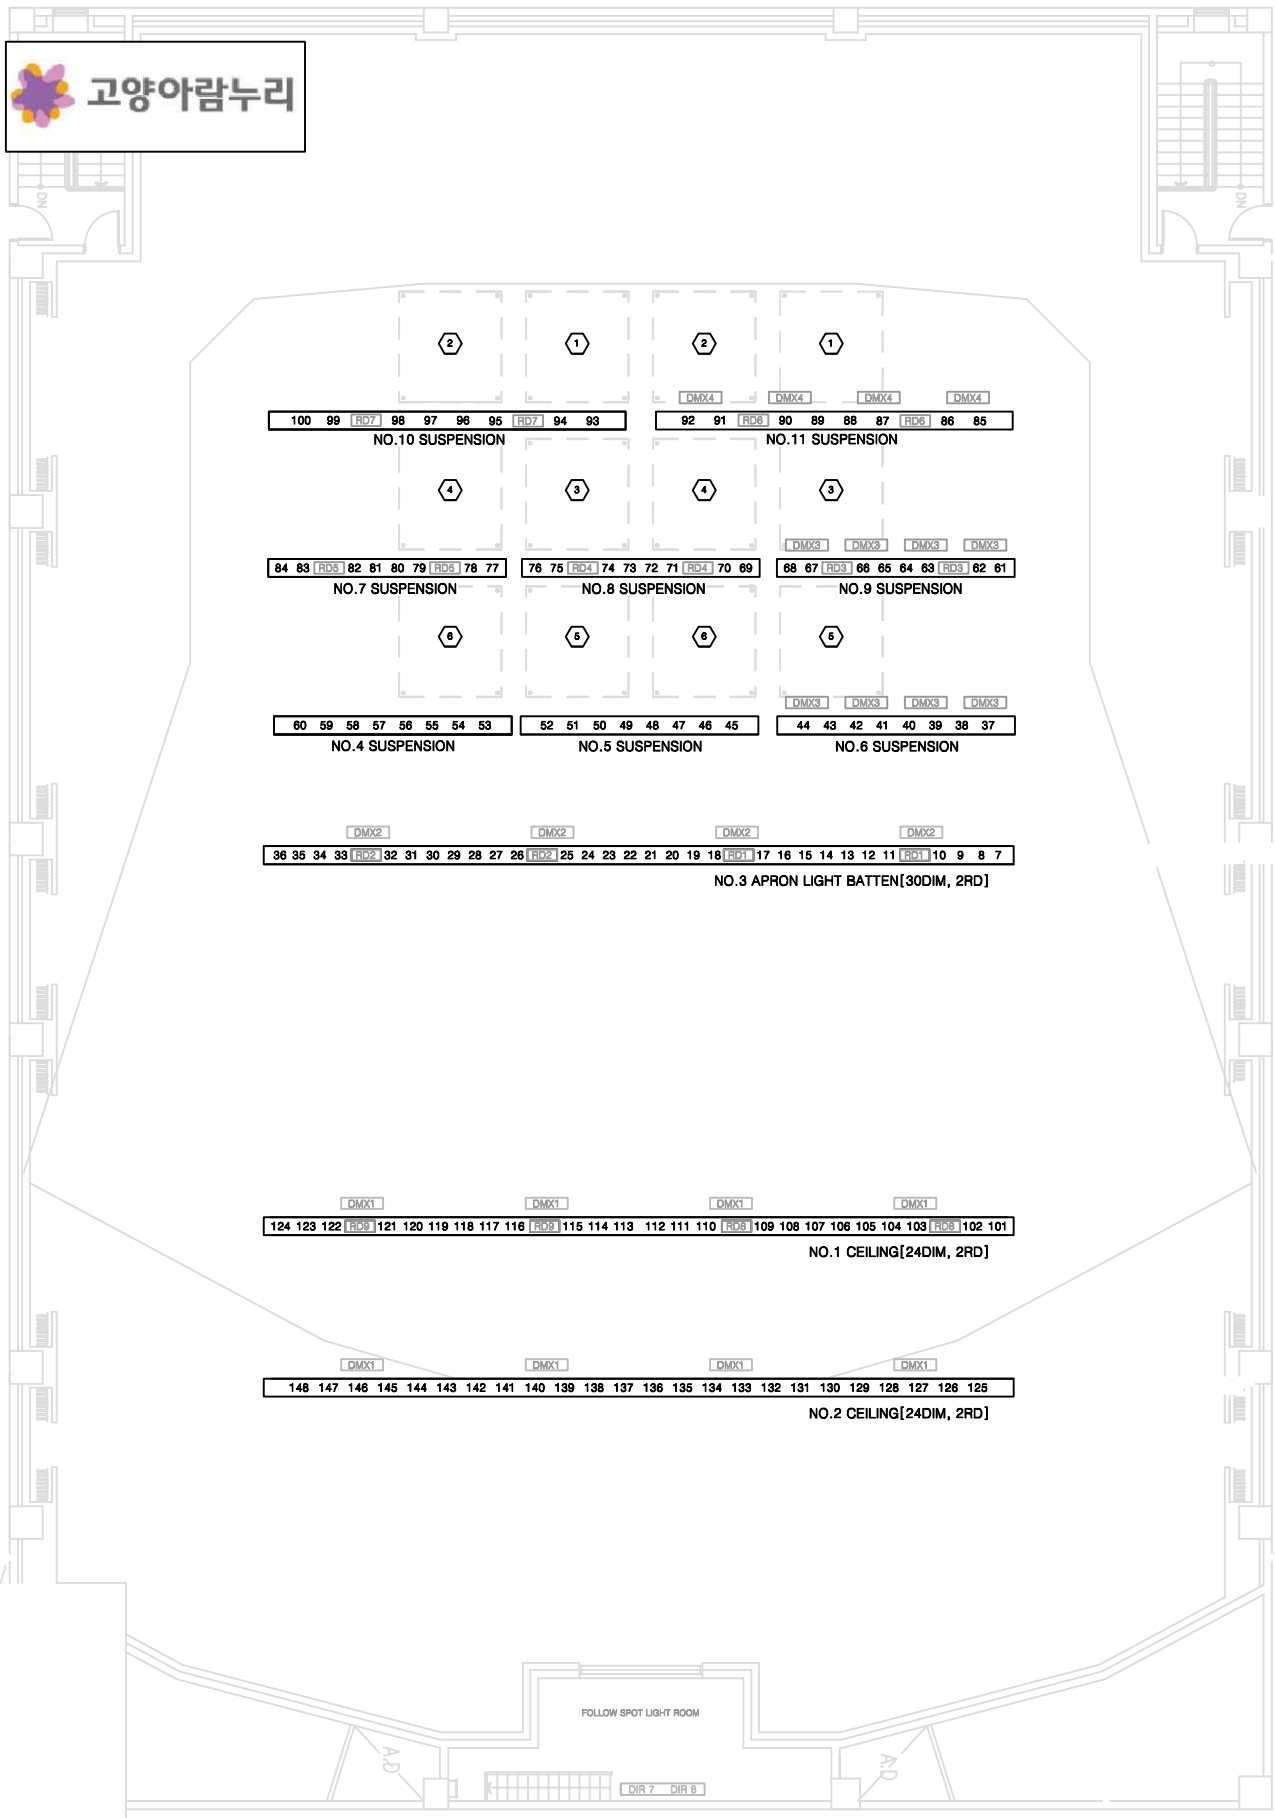

House: 181~192
Aram Concert Hall Circuit Plan
Dimmer: 5kw

SYMBOL	NAME
1	DIMMER
RD	REMOTE DIRECT
DIR	DIRECT
DMX	DMX 512 – 5PIN (Female)
①	Sound Reflection Board & House Light

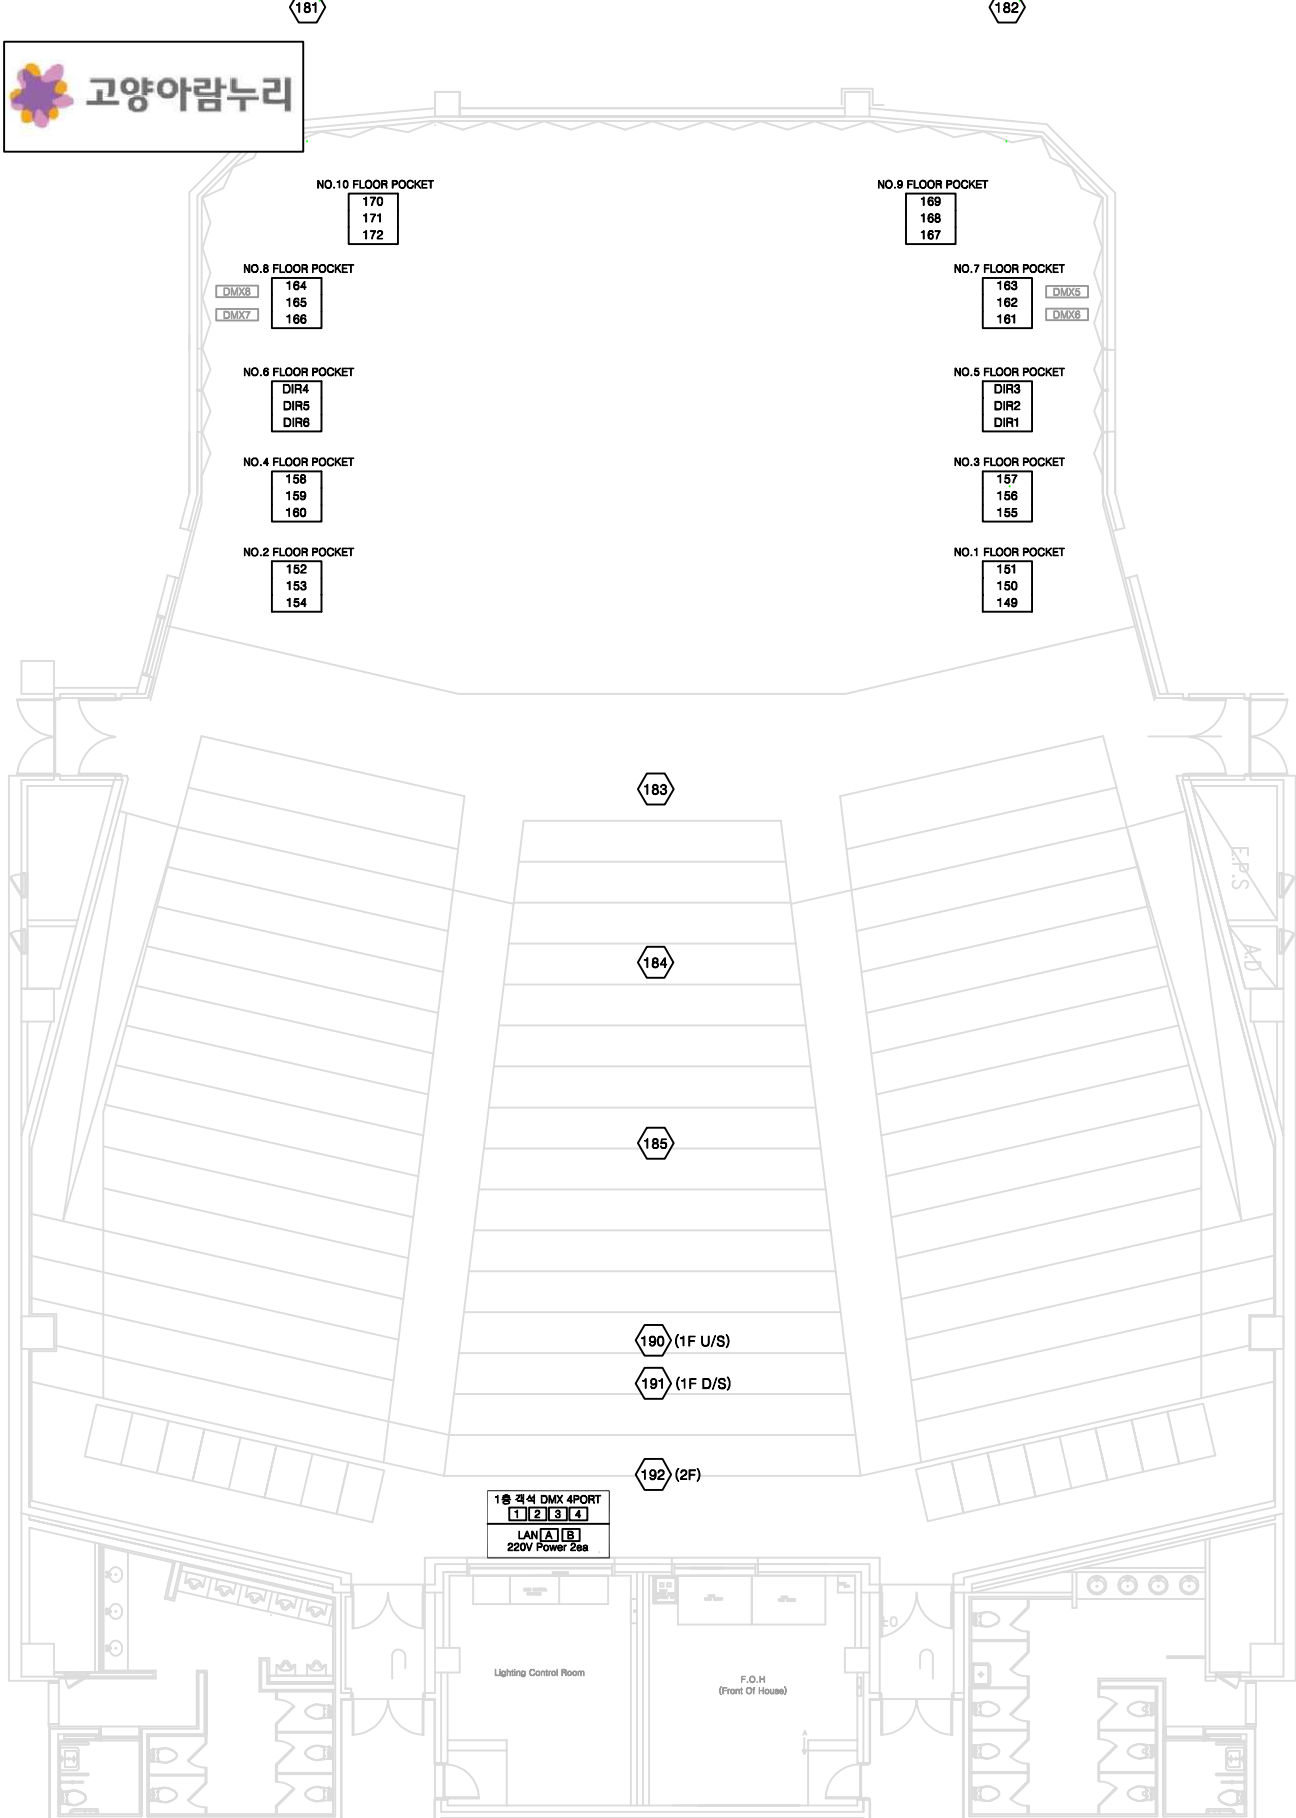

House: 181~192
Aram Concert Hall Circuit Plan
(Floor Mounted Position & House Light)
Dimmer: 5kw

SYMBOL	NAME
1	DIMMER
RD	REMOTE DIRECT
DIR	DIRECT
DMX	DMX 512 – 5PIN (Female)
①	Sound Reflection Board & House Light