


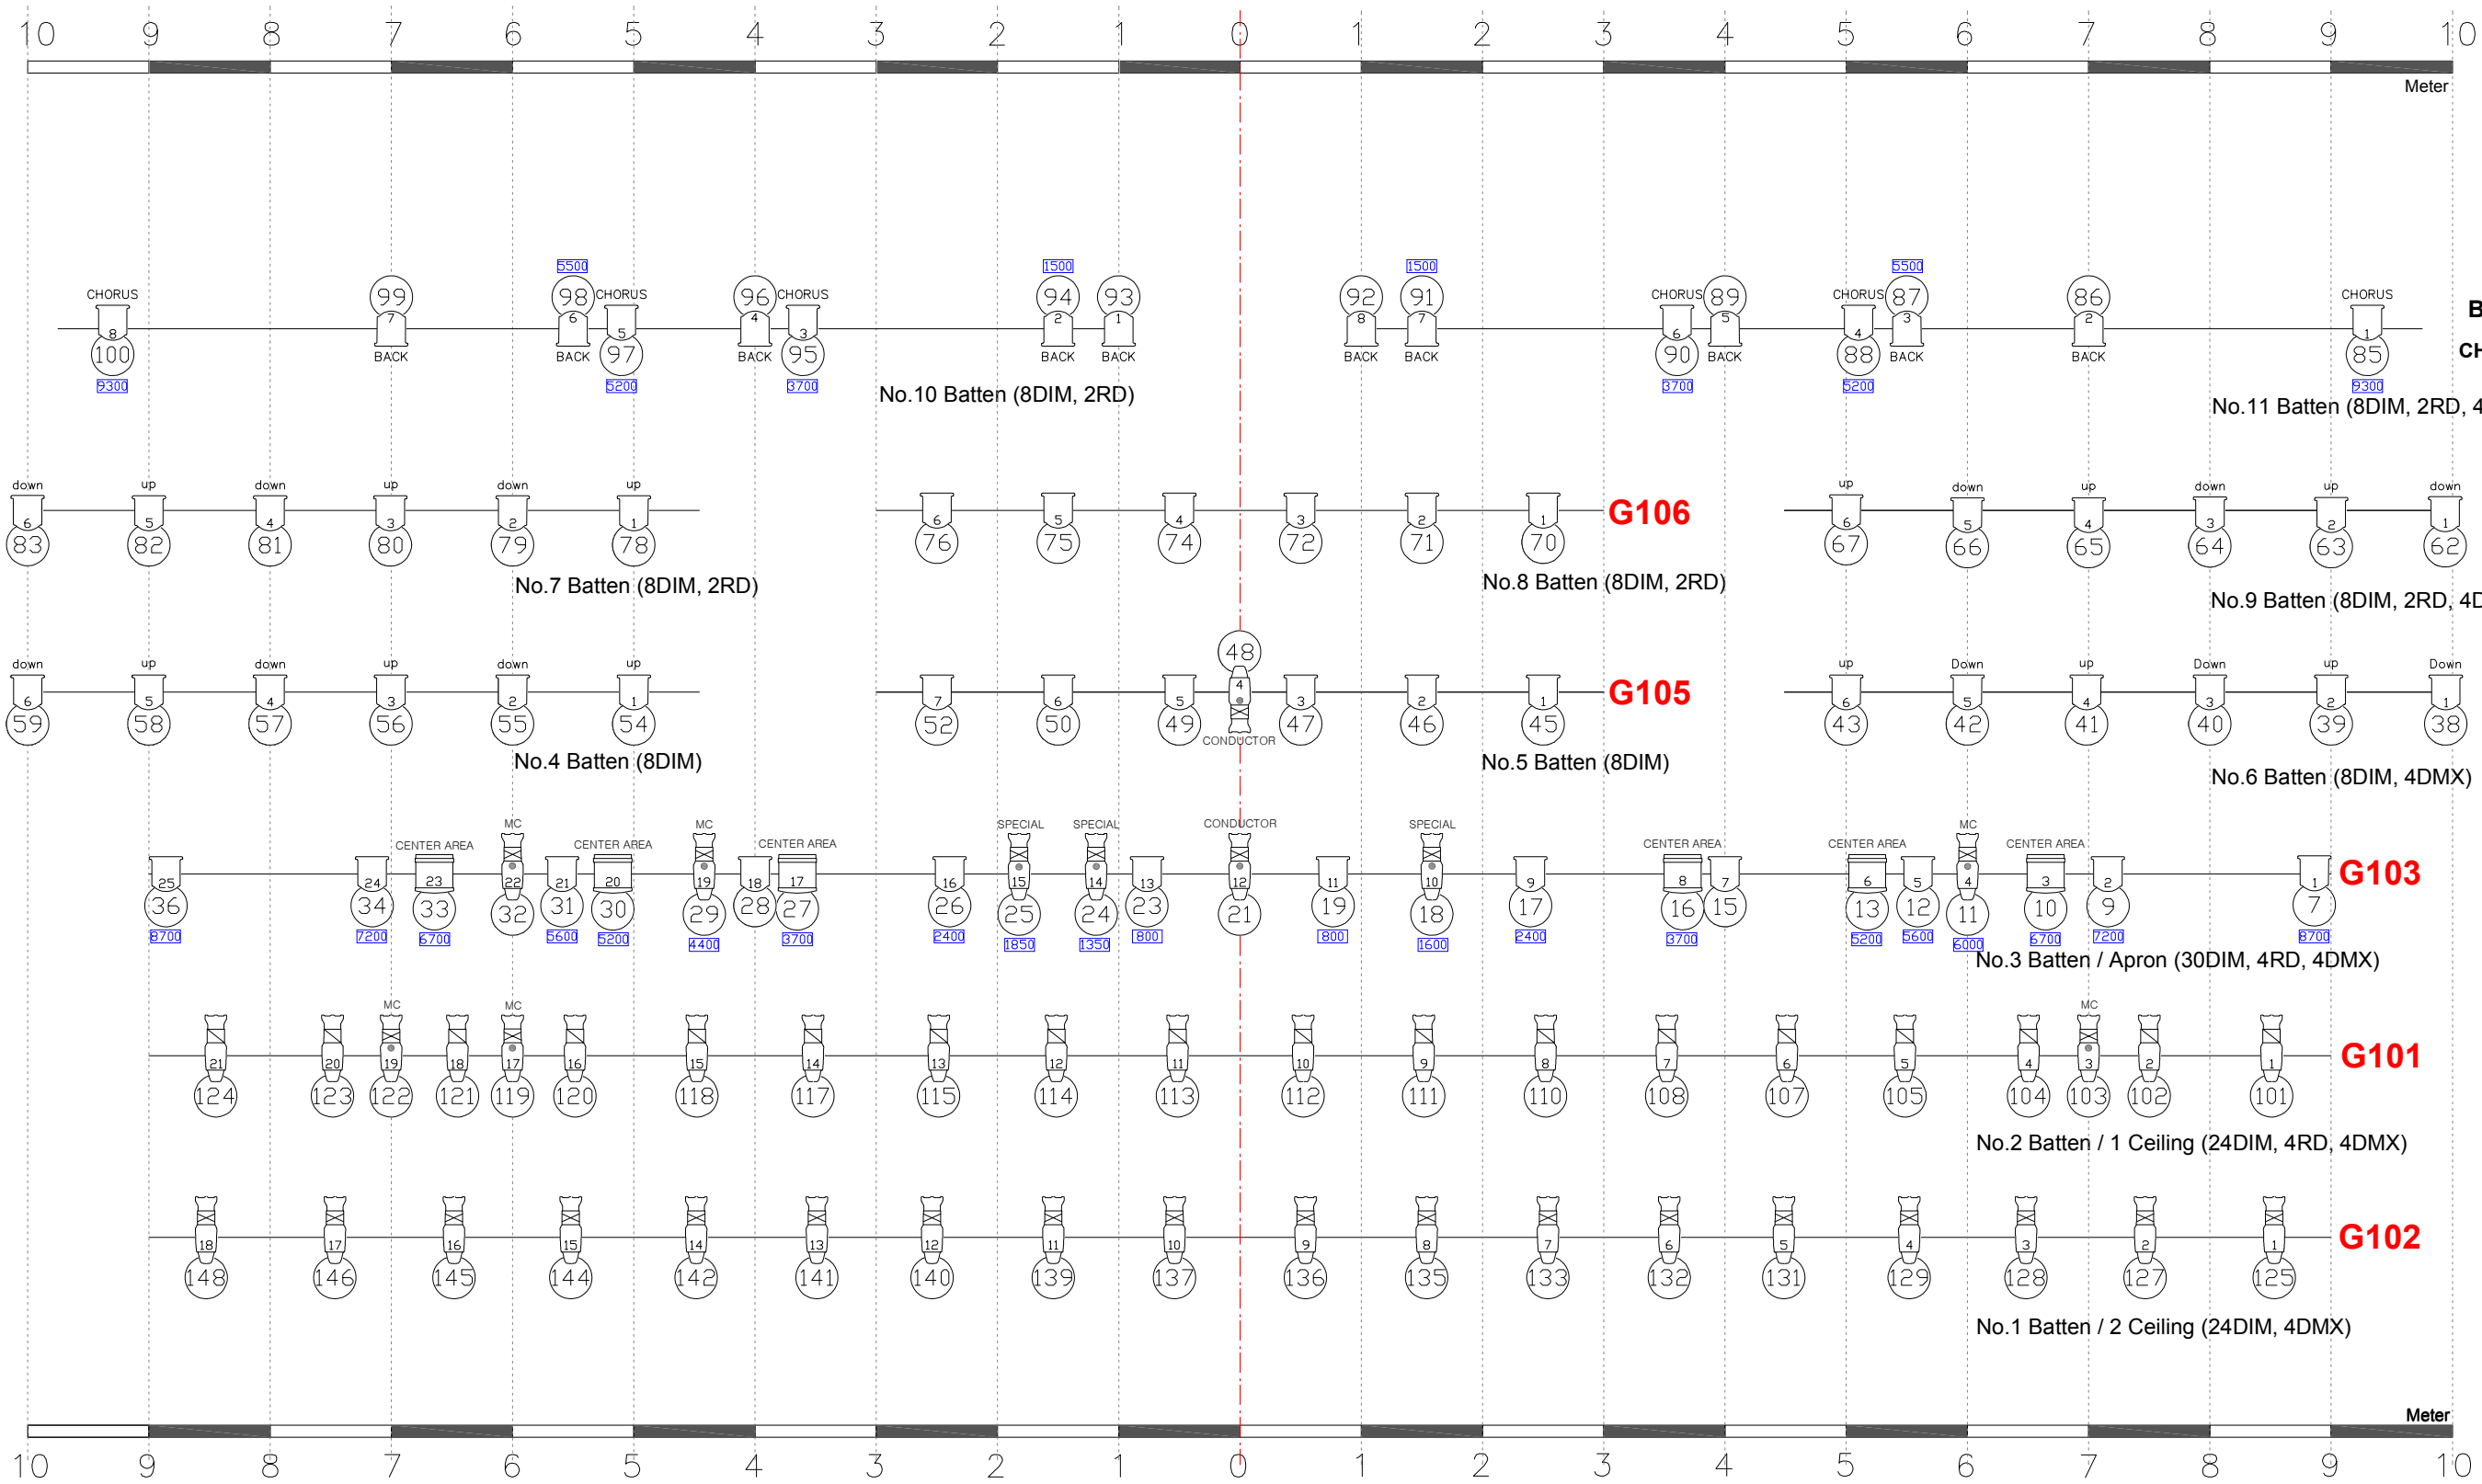

Legend

8' Fresnel 1.5kW

ADB F201 2kW

Source Four 19' 750W

Source Four 26' 750W

Key

Vocal -PURPOSE

GOBO

IRIS

UNIT NO.

CHANNEL

METER

NOTE

- Sound Reflection Board : Ch 1 ~ 6
- House Light : Ch 183 ~ 185, Ch 190 ~ 192
 - Chorus Seat : Ch 181,182
 - Side Curtain Right : Ch 186,187
 - Side Curtain Left : Ch 188,189

1

PLATE OF 1

Repertory Light Plot

THEATRE / Aram Concert Hall

DATE / 2016. 6. 1

SCALE / Not To Scale