





SR Front Side

DIM 18ea, DMX 3ea, DIR 2ea

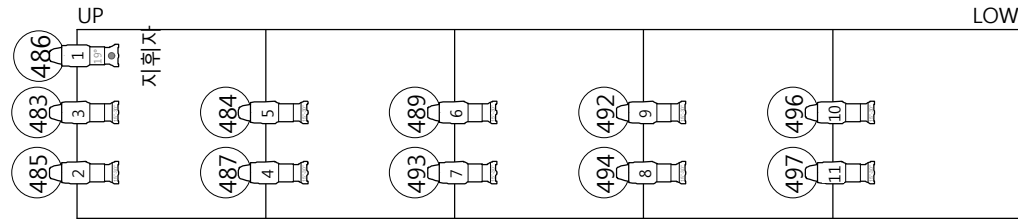

SL Front Side

DIM 18ea, DMX 3ea, DIR 2ea

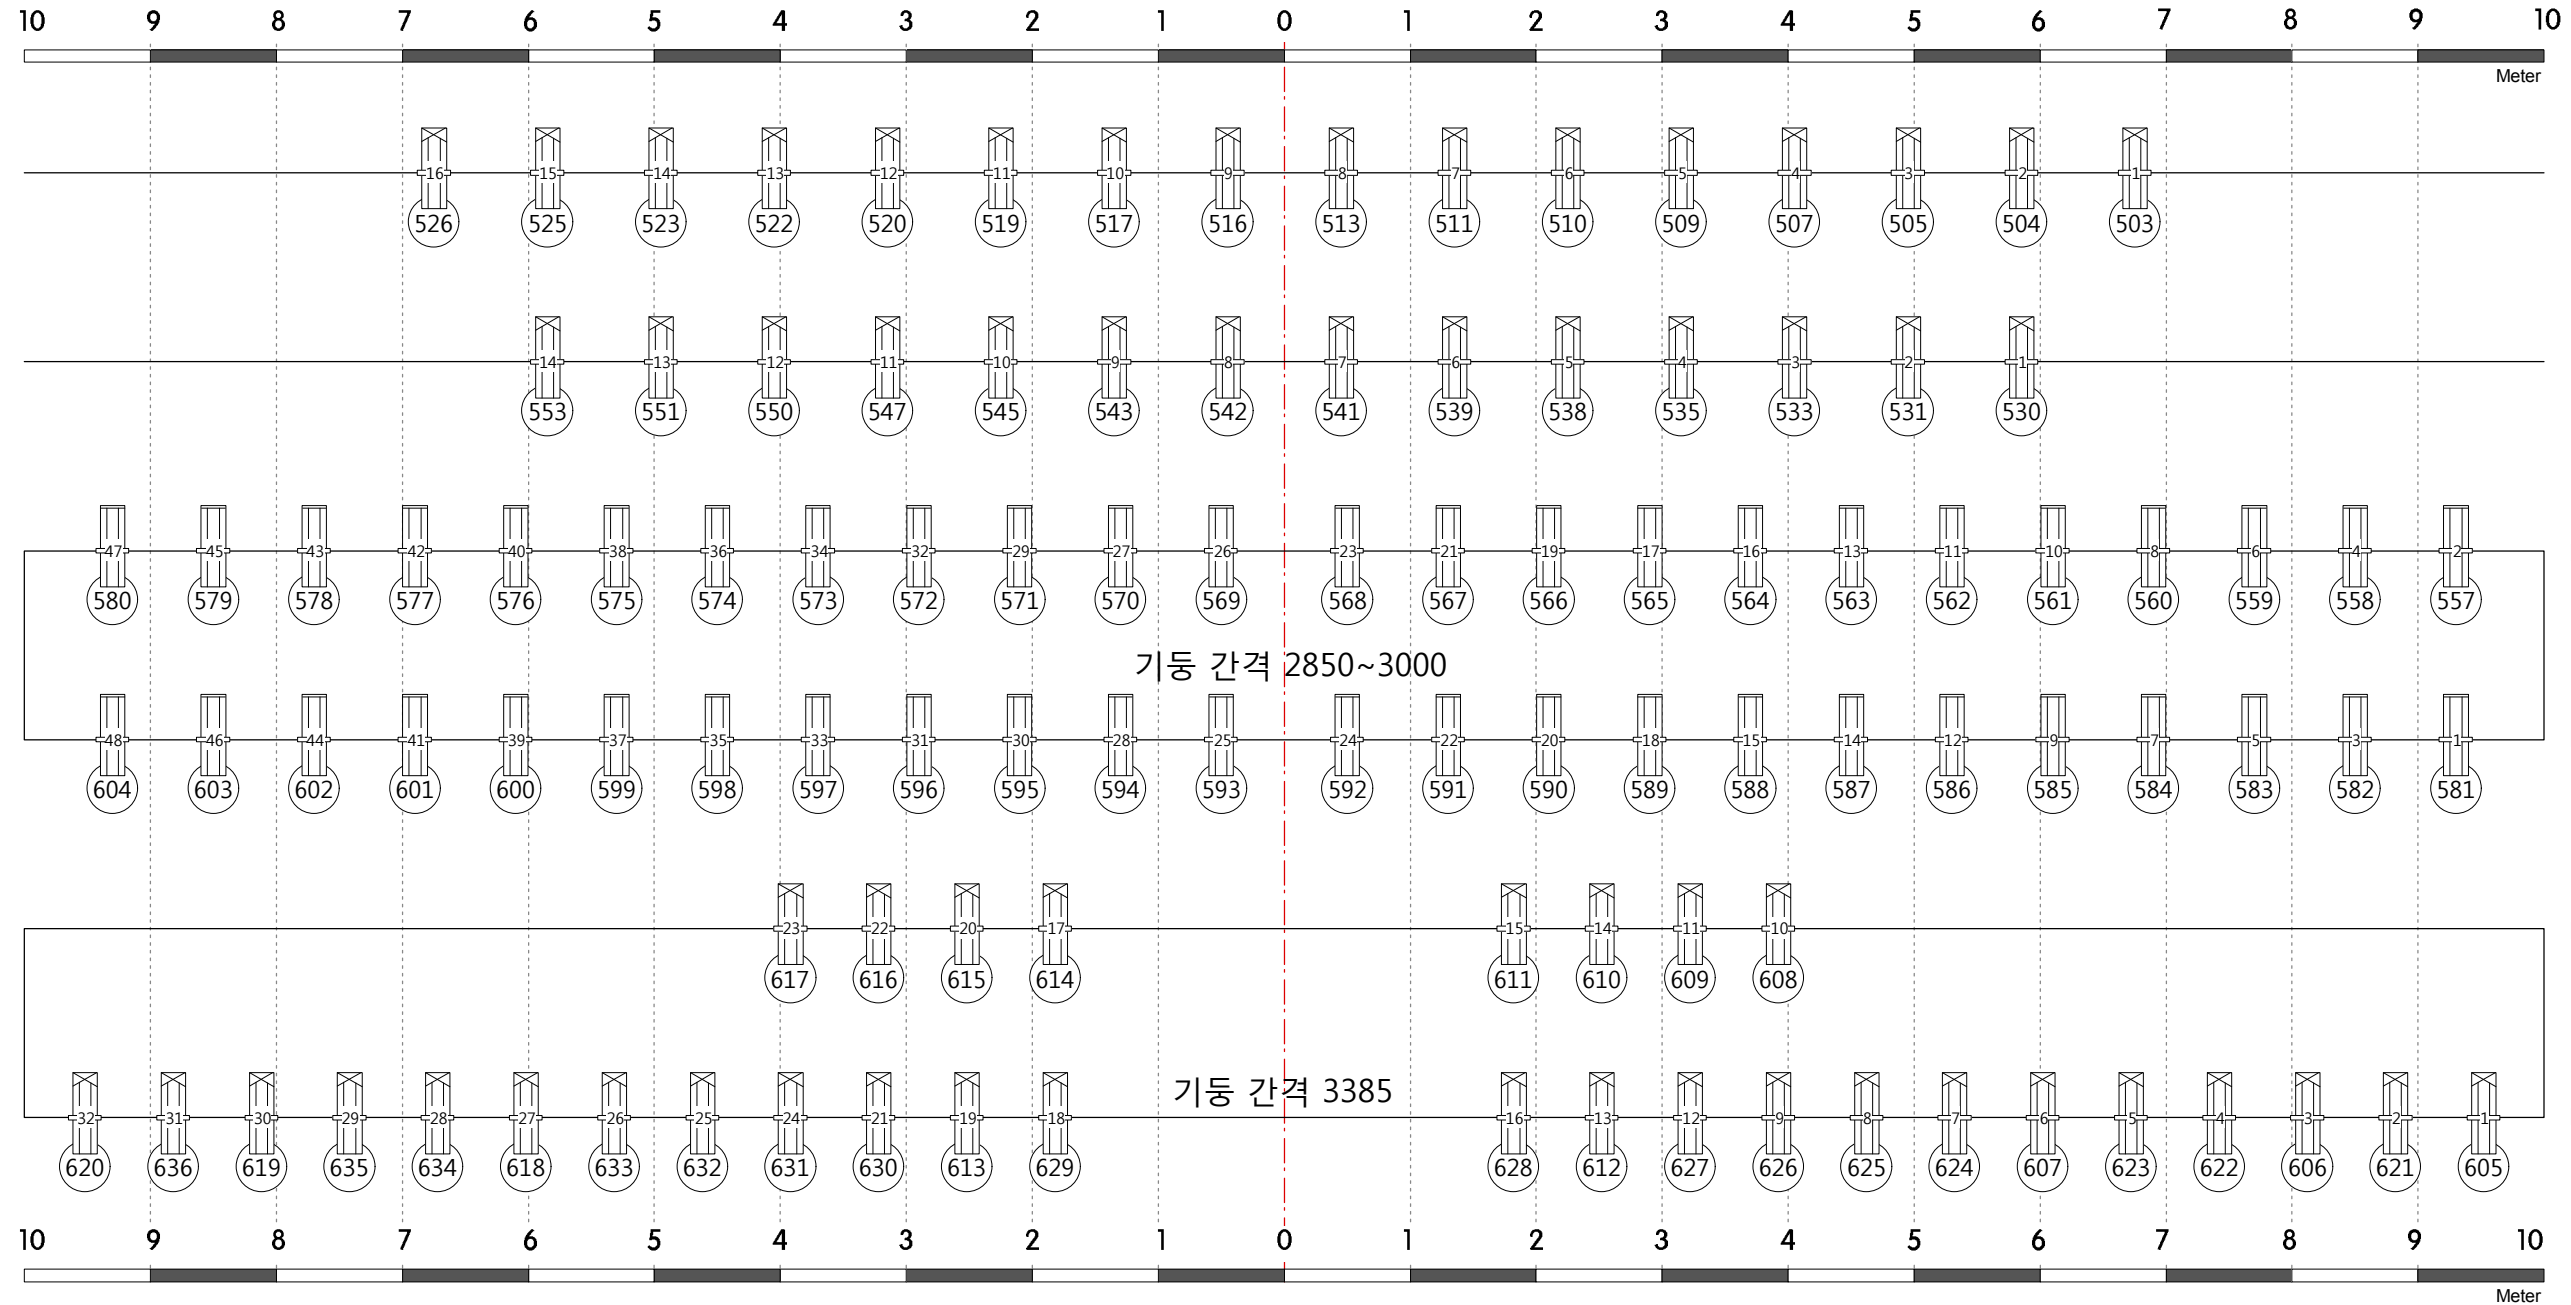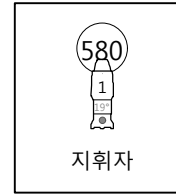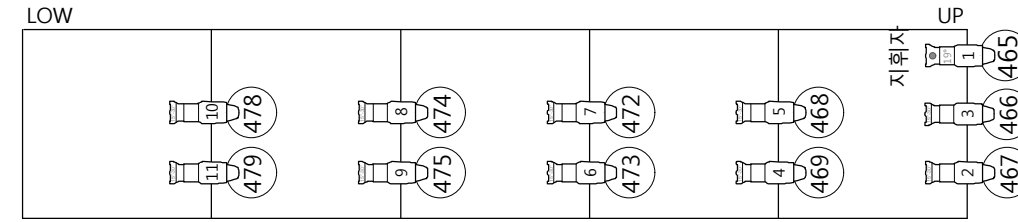

KEY

- ADB DS205 Profile Spot 13/36 deg 230V-2kW
- ADB DN205 Profile Spot 10/22 deg 230V-2kW
- ETCSOURCE Four 15/30 deg 230V-750W
- ETCSOURCE Four 19 deg 230V-750W

LEGEND

- | | |
|------|----------|
| Wash | Purpose |
| L201 | Color |
| | Iris |
| | Unit No. |
| 111 | Channel |

NOTE

1. HOUSE CH822-836(OP석 오픈시 CH821 추가)
2. Orchestra Pit Ceiling에 Source Four 19° 지휘자 라이트는 No.1 Ceiling에서 패치

아람극장 기본도면

Light Plot

THEATRE / 고양아람누리 아람극장
 DIRECTOR /
 SET DESIGNER /
 LIGHT DESIGNER /
 DATE / 2016. 06. 01 SCALE / Not To Scale