


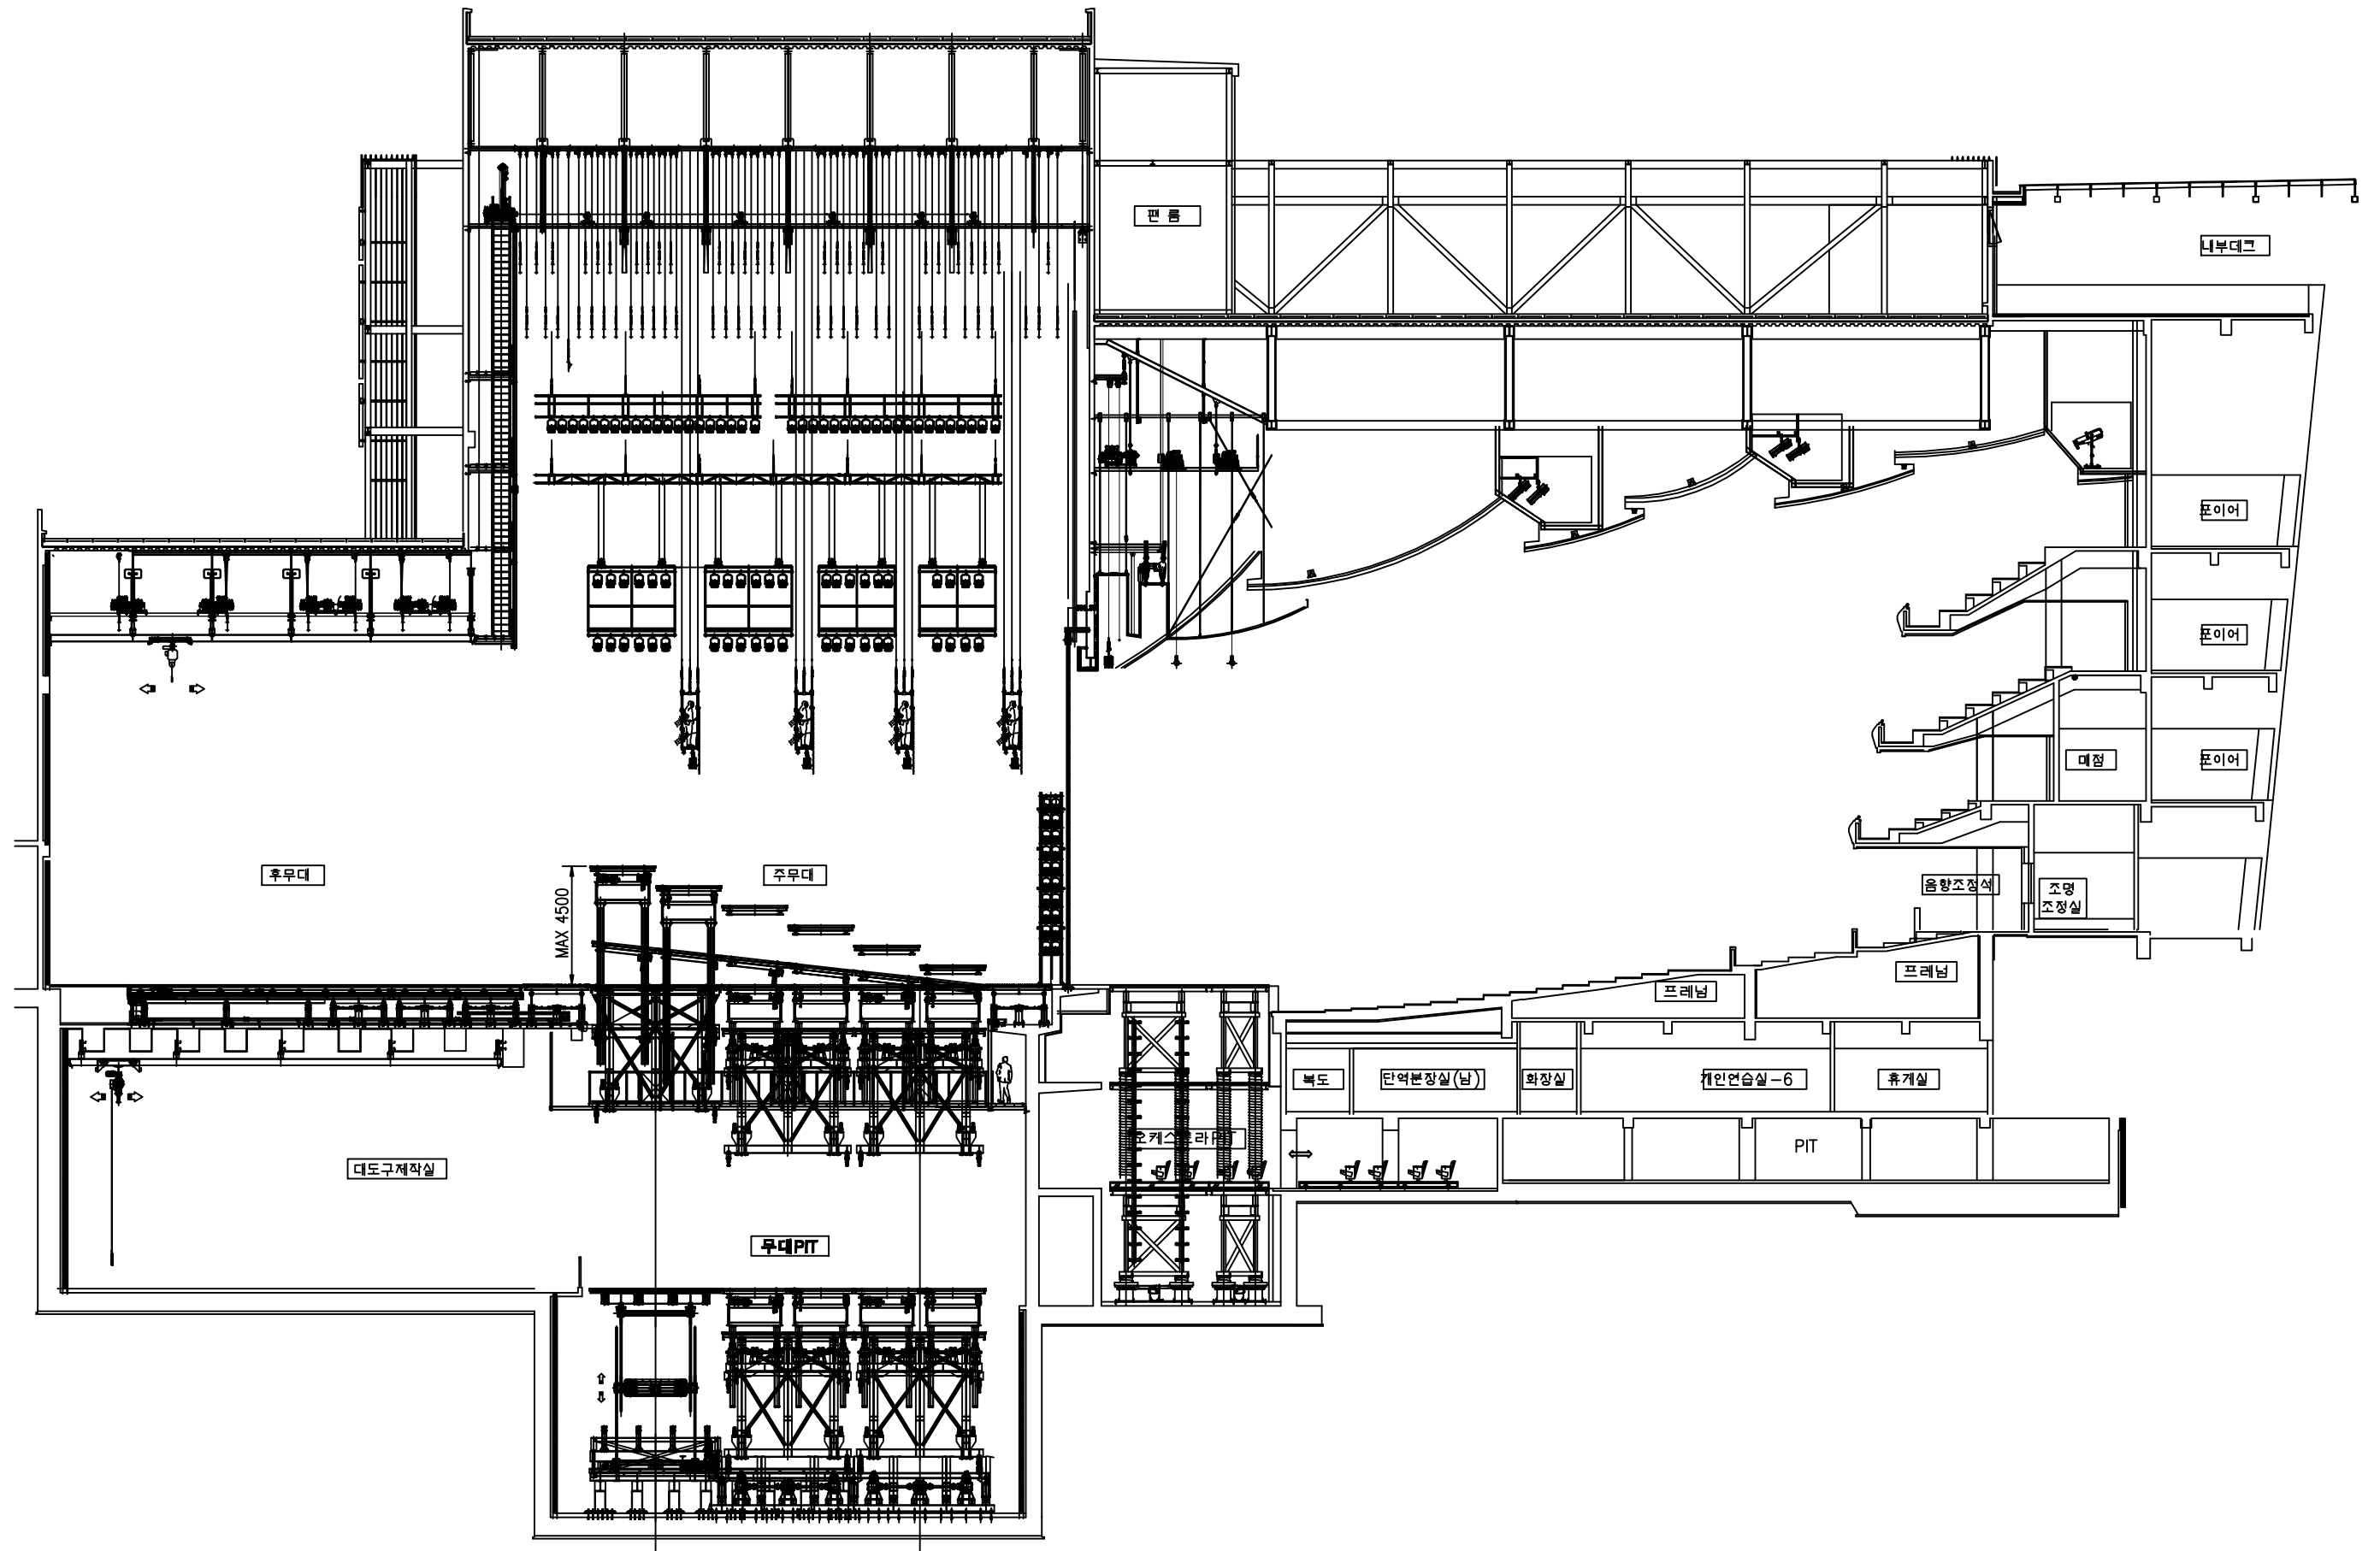

TITLE		아람극장 단면도 410-812 경기도 고양시 일산동구 마두동 816번지 TEL 031-960-0020, FAX 031-960-0178	SCALE	100 : 1
DATE			WIDTH	18,000 mm
PRODUCTION			HEIGHT	12,000 mm
OTHER			DEPTH	28,800 mm