

어울림누리 무대기술자료

무대운영팀

어울림극장 기술자료

객석수 (SEATING CAPACITY)

1층 객석 : 902석
2층 객석 : 305석
1층 장애인석 : 12석
총 객석수 : 1218석
(op석 : 72석 별도)

반입구 (LOAD-IN AREA)

반입구는 지상1층과 지하1층 두개의 반입구로 나뉘어져 있으며 일반적으로 지상1층 반입구는 1t 차량이 적합하며 지하1층 도크장의 반입구는 5t 및 11t 차량이 반입하기에 적합하다.

지하1층 도크장 장치 반입구 반입통로는 5m(W) x 74.5m(D) x 3.6m(H). 장치 하역 장 높이는 1m 장비 하역장에서 무대까지 바닥높이는 모두 동일함.

무대로 이어지는 내부 반입문 크기는 4.6m(W) x 2.8m(H)

지상1층 반입구는 지상 주차장에 위치하며 반입 실에는 5t용량의 화물용 엘리베이터[3m(W) x 3.6m(D) x 3m(H)]와 연결되어 무대 및 지하 제작실로 반입이 가능함.

차량 진입 문 크기는 5.9m(W) x 4.2m(H). 장치 하역장 높이는 70cm 높이.

반입실 크기는 5m(W) x 6.3m(D) x 5.2m(H)

무대치수 (STAGE DIMENSIONS)

PROSCENIUM

프로세니움 폭	19.2m
프로세니움 높이	10.3m

무대 (STAGE)

무대 깊이	33.3m (후 무대 벽에서 본 무대 앞 선까지) 34.3m (후 무대 벽에서 막 선까지) 17.5m (막 선에서 마지막 BATTEN까지)
-------	---

무대 폭	54m
------	-----

주무대 크기	19.2m(W) x 15m(D) / 약 94평
--------	---------------------------

측면무대 (WINGS)

상수 프로세니움에서 상수 무대 벽면	20m
하수 프로세니움에서 하수 무대 벽면	20m

무대전정 (GRID)

무대에서 그리드까지 높이	30m
장치봉 상한 고	24m
객석 천정 높이 (1 ceiling)	14.8m
객석 천정 높이 (2 ceiling)	6m

오케스트라 피트 (ORCHESTRA PIT) - 고정된 객석으로 사용중. 구동 불가

오케스트라 리프트 21m(L) x 5m(D) 크기의 저소음으로 구동이 가능하며, 80 인조 오케스트라 편성을 수용할 수 있고, CUE LIGHT와 지휘자용 카메라가 설치되어 있음.

연주 위치는 공연자가 원하는 위치로 설정하여 사용할 수 있으며, 객석으로 전용 시 최대 80석의 좌석을 설치할 수 있음.

주 무대 리프트 (MAIN STAGE LIFT)

주 무대 내에 각각 15m(L) x 5m(D) 크기의 리프트가 3대 있고, 3개의 리프트가 하강하여 지하 장치실과 바로 연결돼 또 다른 장치물의 전환과 3분할의 개별 및 그룹의 동작으로 연출의 다양성을 보여준다. 또한 3개의 리프트가 18개의 조각으로 나뉘어져 있으며 5m(L) x 2.5m(D) 최대 1m까지 보조 무대를 상승시켜 주 무대를 여러 형태의 구조로 사용할 수 있음.(속도조절가능)

측면 이동무대 (SIDE WAGON)

상, 하수 무대에 각각 주 무대 리프트와 동일한 크기[15m(L) x 5m(D)]로 3대씩 총 6대가 있고, 완벽한 동기운전이 가능하므로 2대 또는 3대를 연동하여 사용할 수 있음. 주 무대까지 도착시간 50초 소요됨.(속도조절가능)

후면 이동무대 (REAR WAGON)

후 무대에 15m(L) x 15m(D) 크기로 위치하여 회전무대를 탑재하였고, 후 무대부터 본 무대에 이르기까지 여러 형태의 구조로 사용할 수 있음.(속도조절가능)

회전무대 (TURN TABLE)

후면 이동무대에 14□ 크기로 위치하였고 360도 회전 시 50초 소요됨.(속도조절가능)

장치(CARPENTRY)

무대 마루 (STAGE FLOOR)

단풍나무 후로링(hard maple)으로 색상은 검정이고 압축 강도는 510Kg/Cm² 임.

덧마루 (PLATFORMS)

라왕으로 되어 있음. 단위는 자(1자=300mm) 이고 모든 덧마루 높이는 150mm 임.

사각 덧마루 (RECTANGULAR PLATFORMS)

(20)	1 자 x 3 자	(30cm x 90cm)
(20)	1 자 x 4 자	(30cm x 120cm)
(20)	1 자 x 6 자	(30cm x 180cm)
(20)	2 자 x 3 자	(60cm x 90cm)
(20)	2 자 x 4 자	(60cm x 120cm)
(20)	2 자 x 6 자	(60cm x 180cm)
(10)	2 자 x 9 자	(60cm x 270cm)
(10)	3 자 x 3 자	(90cm x 90cm)
(10)	3 자 x 4 자	(90cm x 120cm)
(30)	3 자 x 6 자	(90cm x 180cm)
(30)	3 자 x 9 자	(90cm x 270cm)
(10)	3 자 x 12 자	(90cm x 360cm)
(10)	4 자 x 4 자	(120cm x 120cm)
(20)	4 자 x 6 자	(120cm x 180cm)
(10)	4 자 x 9 자	(120cm x 270cm)
(10)	4 자 x 12 자	(120cm x 360cm)
(10)	6 자 x 6 자	(180cm x 180cm)
(15)	6 자 x 9 자	(180cm x 270cm)
(10)	6 자 x 12 자	(180cm x 360cm)

이동 덧마루 (SLIDING PLATFORMS)

(2)	6 자 x 9 자	(180cm x 270cm)
-----	-----------	-----------------

받침통 (BLOCKS)

(200)	0.5 자 x 1 자 x 1.5 자	(15cm x 30cm x 45cm)
-------	---------------------	----------------------

계단 (STAIR)

(4)	3단	(폭 90cm x 높이 15cm)
(6)	4단	(폭 90cm x 높이 15cm)
(4)	5단	(폭 90cm x 높이 15cm)
(2)	6단	(폭 90cm x 높이 15cm)
(5)	2단	(폭 60cm x 높이 15cm)
(2)	3단	(폭 60cm x 높이 15cm)
(2)	3단	(폭 60cm x 높이 15cm)

부속품 (ACCESSORIES)

(200)	꺽쇠(ㄷ자)
(100)	꺽쇠(ㄹ자)

면막 (MAIN CURTAIN)

자수방식으로 직조한 형태로서 크기가 23.350m(L) x 12m(H) 이고 개폐 방식은 전동으로 UP-DOWN되는 방식이며 개폐 속도는 가변속도로 최고 40m/min까지 가능함.

면막그림 - 작품명 : 고양의 봄 / 작가명: 한국 화단의 원로인 우성(宇城) 변시지 화백 작품
 고양시를 상징하는 북한산, 덕양산, 고봉산을 배경으로 태양, 계곡을 따라 흐르는 물을 통해 살아 숨
 쉬는 도시의 생명력을 표현했으며, 고양시의 상징인 백송과 시조인 까치, 그리고 어린 사슴과 어린이
 가 꽃을 가꾸는 모습 등은 평화로운 도시, 희망의 도시, 생명의 도시 고양을 상징한다.

다리막 (DRAW CURTAIN) (6) 검정색 벨벳 23.3m(L) x 12m(H) - 전동/고정-

머리막 (BORDERS) (6) 검정색 벨벳 22m(L) x 5m(H)

사막 (SCRIMS) (1) 검정색 사막(흑사) 21.3m(L) x 12m(H)

배경막 (HORIZONTAL CURTAINS)

(1) 흑막 28m(L) x 12m(H)

(1) 백막 28m(L) x 12m(H)

영사막 (SCREENS)

(1) 영사막(REAR SCREEN) 20.5m(L) x 10m(H)

장치 걸이대 (SET BATTEN)

총 28개(#0, Rear Screen)의 장치걸이대가 있고 간격은 250mm으로 설정되어 있으며 하중은 1,000Kg
 조정은 무대기계 조정실(우측무대 2층)에서 함.

음향반사판 (UPPER SOUND REFLECTION BOARD)

연극과 음악회 등 다양한 목적으로 지어진 다목적극장으로써 음악회에는 음향의 잔향을
 고려하여 음향반사판을 시설할 수 있음.

- 음향반사판 시설 시 [20.4(앞면 폭) x 18(뒷면폭) x 12.6 (깊이) M]

공연 비품 (PROPS)

피아노 (PIANOS)

(2) 스테인웨이 그랜드 피아노(D-274) , 야마하 그랜드 피아노(C-7)

피아노 운반구 (PIANOS CARRIER)

(1) 스테인웨이, 야마하 경용 - 유압식 그랜드피아노 운반구

지휘자용 단상

(1) 1.24m(L) x 1.16m(D) x 0.3m(H)

지휘자용 보면대

(1) 흑색 철제의 재질로서 견고함.

C. BASS 의자 (C. BASS CHAIRS)

(15) 콘트라베이스 전용 연주의자.

연주용 의자 (MUSIC CHAIRS)

(160) 오케스트라 연주용 의자. 앉는 면이 넓어 연주 시 편안함을 제공함.

연주용 의자 운반구 (MUSIC CHAIRS CARRIER)

(10) 운반구 1개당 20개의 연주용 의자 운반가능.

보면대 (MUSIC STAND)

(160) 흑색 플라스틱 재질로서 가볍고 견고함.

보면대 운반구 (MUSIC STAND CARRIER)

(8) 운반구 1개당 20개의 보면대 운반가능.

보면대 등기구 (MUSIC STAND LIGHT)

(60) 흑색, 조도 40W, 각도 조절 가능함.

댄스 플로어 (DANCE FLOOR)

(9) 1롤 당 크기는 2m(W) x 22m(L). 흑색과 회색.
(약130평) 본 무대 크기는 약94평임.

댄스 플로어 운반구 (DANCE FLOOR CARRIER)

(2) 운반구 1개당 8 롤의 댄스 플로어 운반가능.

분장실 (DRESS ROOM)

방 (ROOMS)

개인물품 보관함으로 일일 단위로 사용이 가능하며 퇴실 시 카드키 반납을 하여야함.

- 카드키 분실 시 본인의 책임이 있으며 변상을 하여야 함

분장실은 무대 층 하수에 6개 있으며 모든 분장실에는 개인화장실과 샤워실이 설비되어 있음.

층별 분장실 평면도는 뒤편에 첨부되어 있음.

편의 시설 (FACILITIES)

1번 분장실 샤워실 안에 드럼세탁기(22Kg, 127L), 건조기(14Kg)가 있음.

음향 (SOUND)

전원 (POWER)

음향 단독전원 3상 4선식 350A 용량의 메인 전원 설비가 되어 있고 외부장비 반입 등 무대장비 운영을 위한 3상 100A 용량의 전원 분전반을 무대 상,하수에 설비. (음향 단독접지사용)

컨트롤 콘솔 시스템 (CONTROL CONSOL SYSTEM)

향 후 디지털 콘솔의 운용 추세에 맞춰 기능 및 운용의 효율적인 면에서 디지털 콘솔을 설비.

F.O.H (1) DIGICO SD5

메인 스피커 시스템 (MAIN SPEAKER SYSTEM)

L-Acoustics사의 KUD0를 메인 스피커 시스템으로 설비하였고 고른 음압분포를 위해 프론트필, 사이드 발코니, 서라운드 스피커를 보조 시스템으로 설비.

Main Left, Right	(16)	L-Acoustics KUD0(Full Range)
Center	(6)	L-Acoustics KIVA(Full Range)
Sub-Woofer	(4)	L-Acoustics SB28
Front Fill	(6)	Meyer Sound UPM-1P
Main Amplifier	(6)	L-Acoustics la48
	(4)	L-Acoustics la24
	(1)	L-Acoustics la 8
Center Amplifier	(1)	L-Acoustics la 4
Speaker controller	(2)	Dolby Lake & 무선 컨트롤

모니터 스피커 시스템 (MONITOR SPEAKER SYSTEM)

이동 설치가 가능토록 구성하여 장비의 추가 및 타 공간에 이동설치 시에도 호환이 가능토록 설비.

Monitor Speaker	(8)	L-Acoustics MTD112
Speaker Controller	(2)	LAKE Mesa
Monitor Amplifier	(4)	L-Acoustics FP2600

재생 및 녹음 시스템 (PLAYER & RECORDER SYSTEM)

CD Player	(1)	DENNON DN-D4500
CD Recorder	(1)	TASCAM CD-RW2000
DVD Recorder	(1)	Blackmagic Design H.264 Pro Recorder - I MAC

무선 마이크 시스템 (WIRELESS MICROPHONE SYSTEM)

Receiver	(8)	Sennheiser EM3532 16ch
Beltpack Transmitter	(16)	SK5212-B
Handheld Transmitter	(6)	SKM5200

무대 연락 설비 (INTERCOM SYSTEM)

유선 인터컴	(4)	Clear Com	SB-440/RS-501
무선 인터컴	(4)	Clear Com	BS-410/BP-410

후면 영사 시스템(REAR PROJECTION SYSTEM)

LCD Projector	(1)	Panasonic	PT-EX16K
----------------------	-----	-----------	----------

카메라 시스템

Center	(1)	Panasonic	AW-HE130
---------------	-----	-----------	----------

조명 (LIGHTING)

디머 (DIMMERS)

- 총 672 디머 (ETC)
- Dimmer : 586회로 / 5kw
- Remote Direct : 79회로 / 5kw
- Direct : 4회로 / 5kw

콘트롤 콘솔 (CONTROL CONSOL)

- (1) grandMA2 light

조명 걸이대 (LIGHT BATTEN)

- (1) 발코니 (16회로) (RD 4회로)
- (1) 씰링 1 (36회로) (RD 4회로)
- (1) 씰링 2 (36회로) (DIR 2회로)
- (2) 에이프론 (24회로) (RD 2회로)
- (1) 탑 라이트 1 (56회로) (RD 12회로)
- (1) 탑 라이트 2 (36회로) (RD 8회로)
- (1) 탑 라이트 3 (36회로) (RD 8회로)
- (2) 보더 (12회로)
- (2) 서스펜션 라이트 (24회로) (RD 12회로)
- (1) 호리젼트 라이트 (16회로)
- (3) 리어 서스펜션 라이트 (18회로)
- (2) 프론트 사이드 (10회로) (DIR 1회로)
- (2) 토멘토 타워 (6회로)
- (6) 타워 (4회로)

유압 사다리 (LADDERS)

- (1) WS-10.4 12.1M(40피트)

라이트 목록 (LIGHTING INSTRUMENT INVENTORY)

Follow Spot Light

- (4) USH10 UFS-2000A 2Kw

Zoom Profile Spot Light

- (48) ADB DN205 10~22' 2Kw

Profile Spot Light

- (116) Source Four 15~30° 750w
- (48) Source Four 25~50° 750w
- (45) Source Four 19° 750w

(47)	Source Four 26°	750w
(8)	Source Four 36°	750w

Fresnel Spot Light

(96)	ADB F201	2Kw
------	----------	-----

Plano Convex Spot Light

(10)	ADB C201	2Kw
------	----------	-----

Par Light

(100)	Par Light 64	1Kw
(166)	Par Light 46	250w
(10)	Par Light bank	250w

Cyclorama Light

(7)	ACP 1004H 4 Lamp	1250w
(176)	국내제작 (Upper)	500w
(18)	국내제작 8 Lamp (Lower)	300w

Strobe Light

(6)	Data Flash F-1000, 1.5Kw
-----	--------------------------

Fog Machine

(4)	F-100
-----	-------

Hazer

(1)	UNIQUE2
-----	---------

Fan

(2)	Martin DMX AF-2
-----	-----------------

Barn Door

(33)	8 inch ADB Barn Door
------	----------------------

Iris

(44)	Source Four
(18)	ADB DN205

Top Hat

(22)	Source Four Standard (5.5inch)
(28)	Source Four Zoom (6.5inch)
(31)	Source Four Zoom (6.5inch, Half)
(17)	Par64 (8inch)

Stand


(6)	MARUMO SHB-10 (5cm)
-----	---------------------

Boom Stand

(10)	boom base
(10)	pipe (3M)
(10)	pipe (2M)
(13)	side arms (Altman 12")


Movable Tower

- (2) movable tower 3M
- (2) movable tower 2M

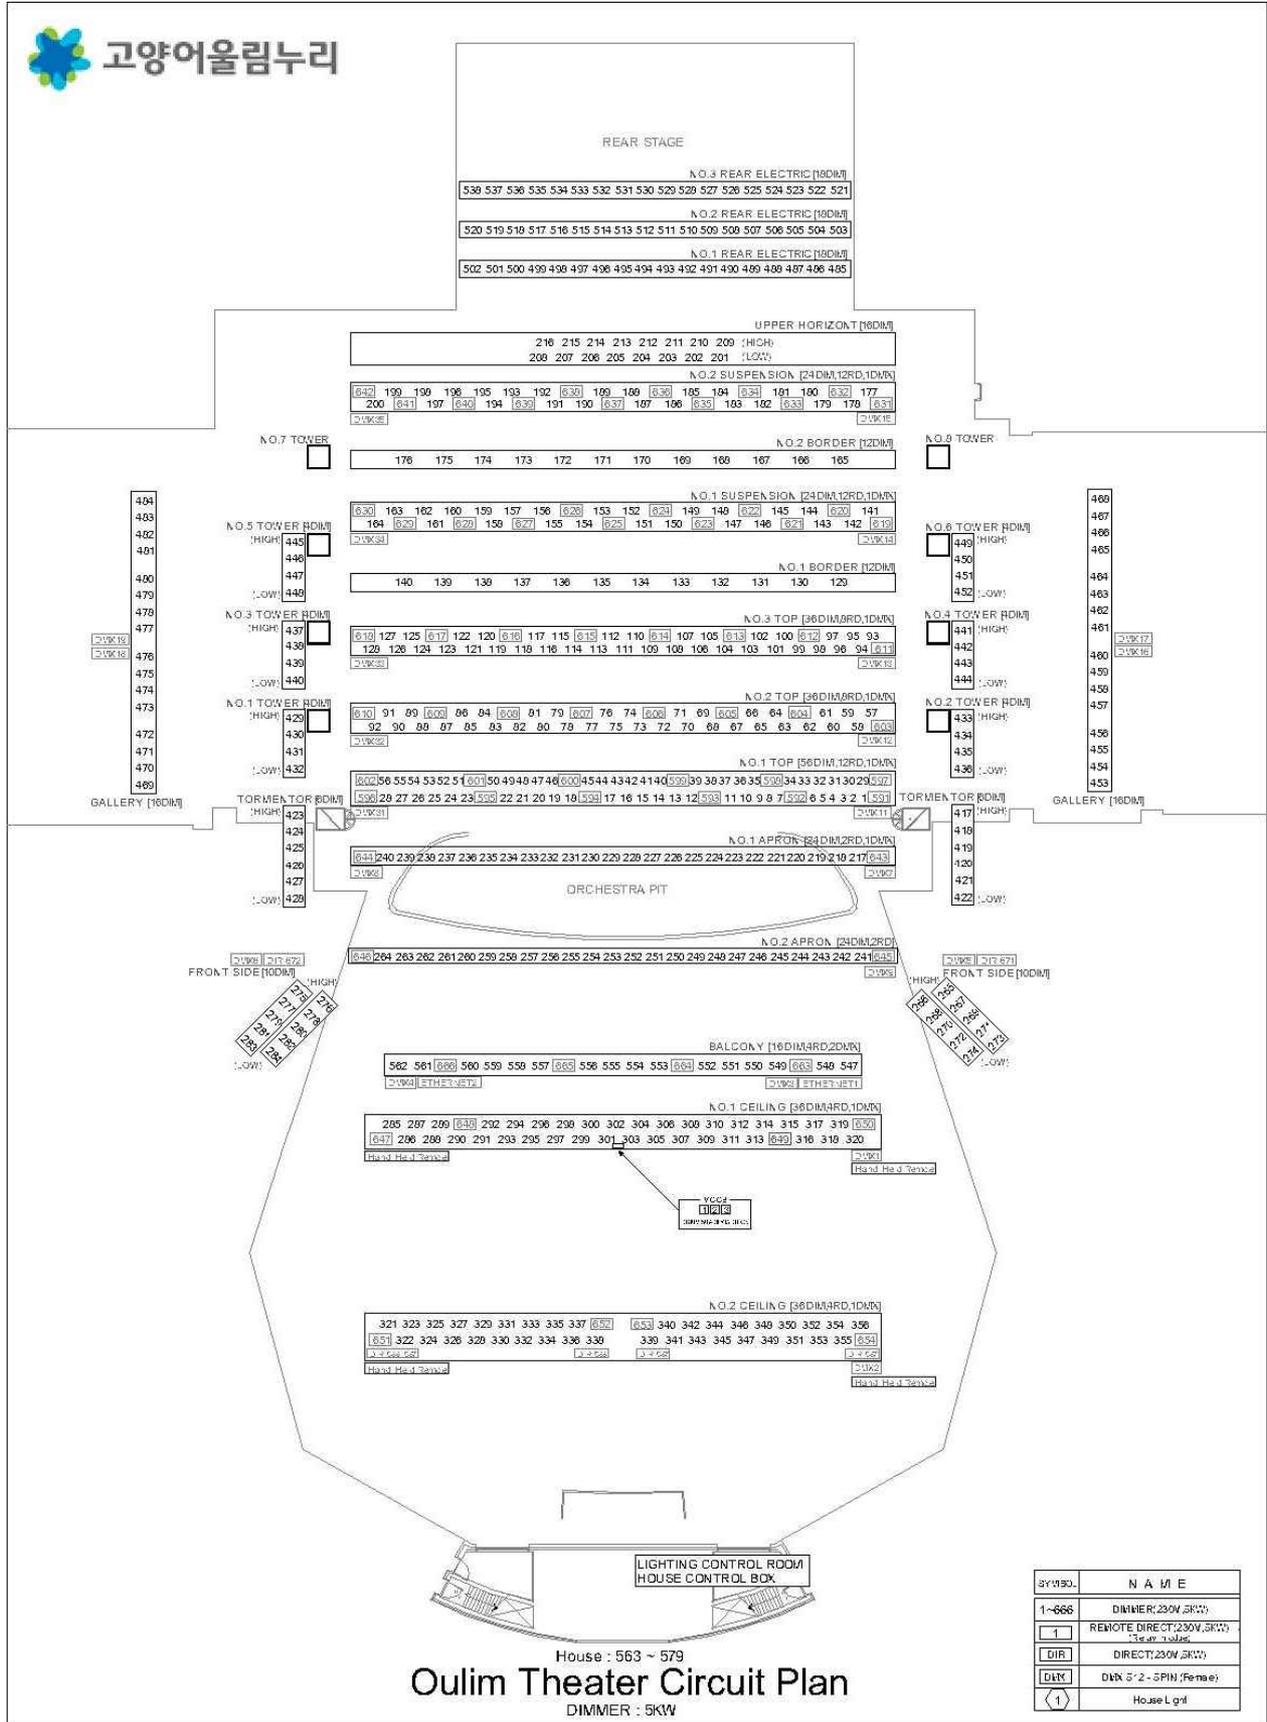

House : 563 ~ 579
Oulim Theater Circuit Plan
 DIMMER : 5KW

SYMBOL	N A M E
1~686	DIMMER:230V,5KW
1	REMOTE DIRECT:230V,5KW *Teat. 1.5A/100V
DIR	DIRECT:230V,5KW
1	House Light

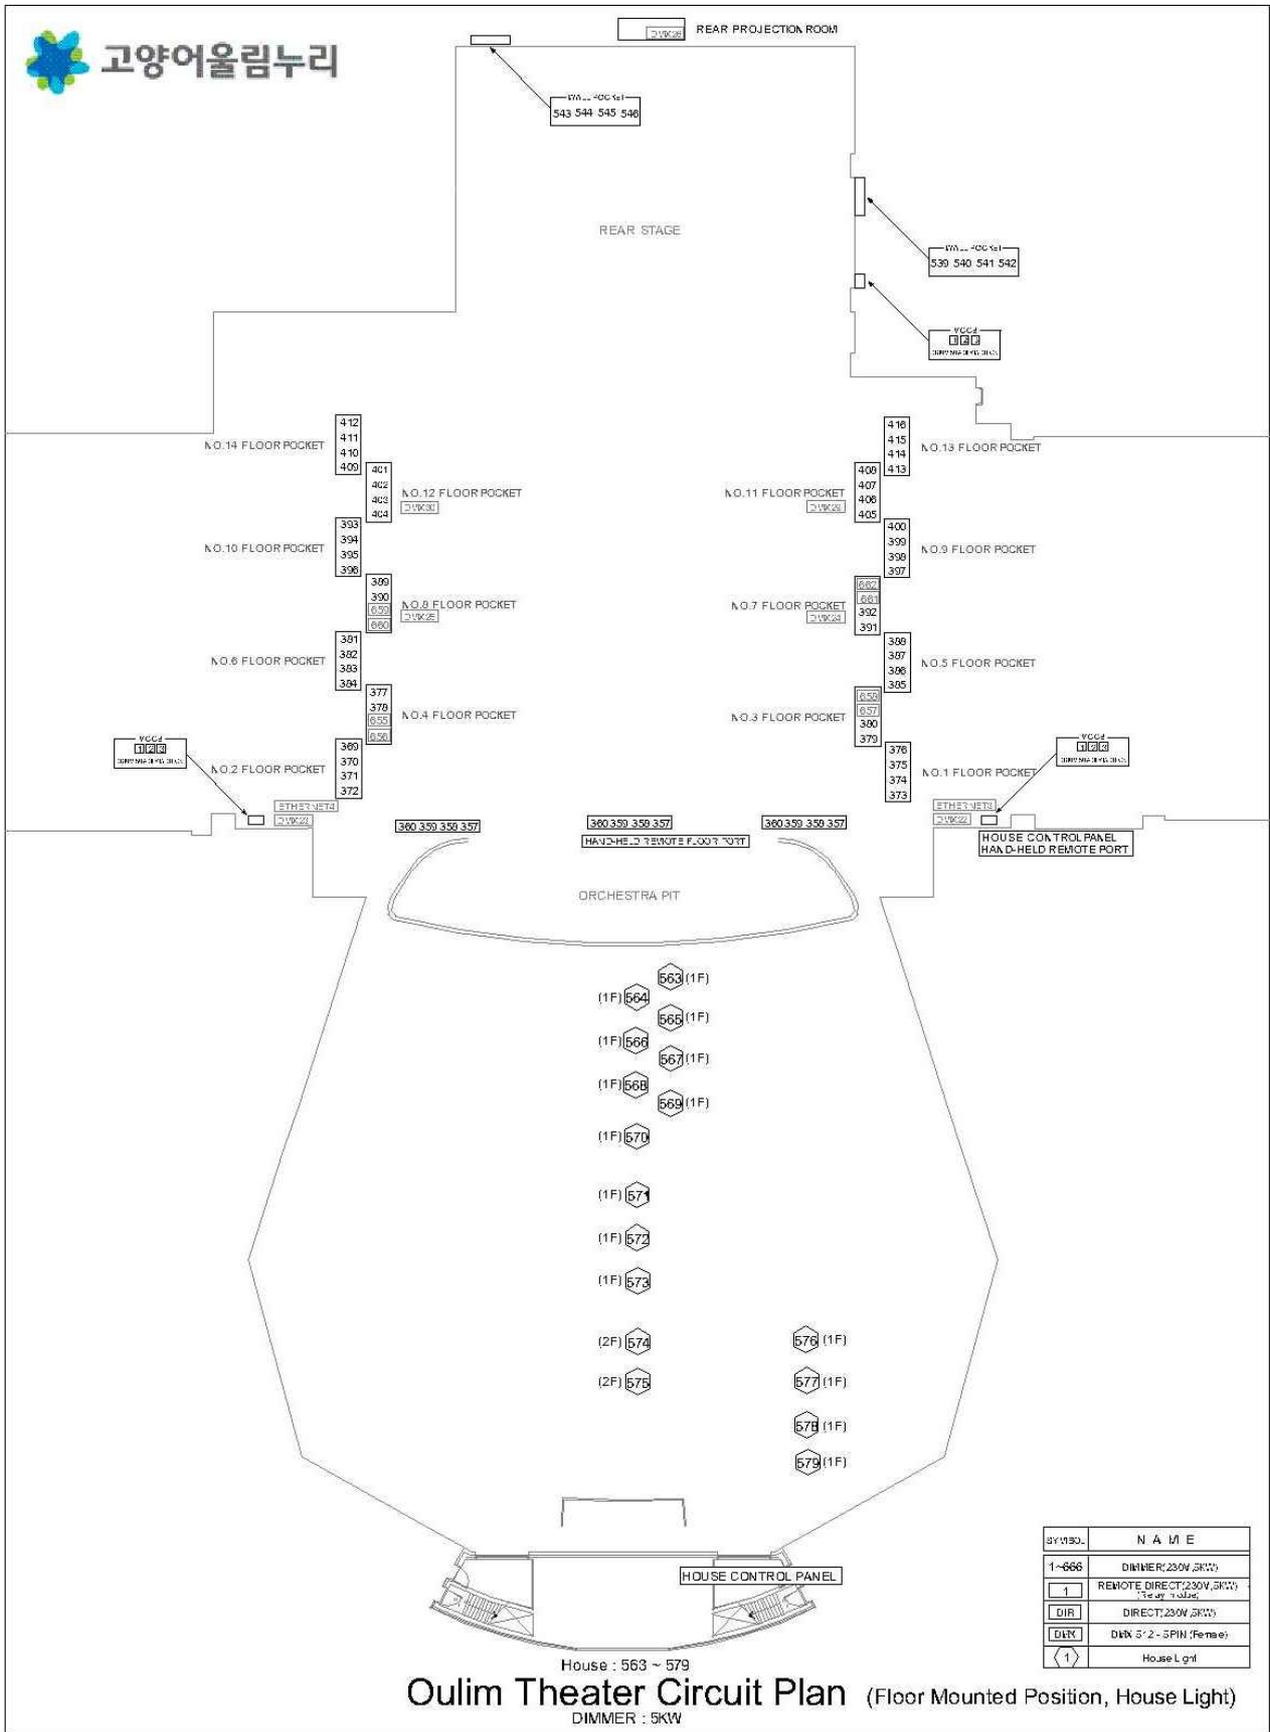

SYMBOL	N A M E
<1>	House Light

TITLE
DATE
PRODUCTION
DRAWING






SCALE

1:150

REMARK

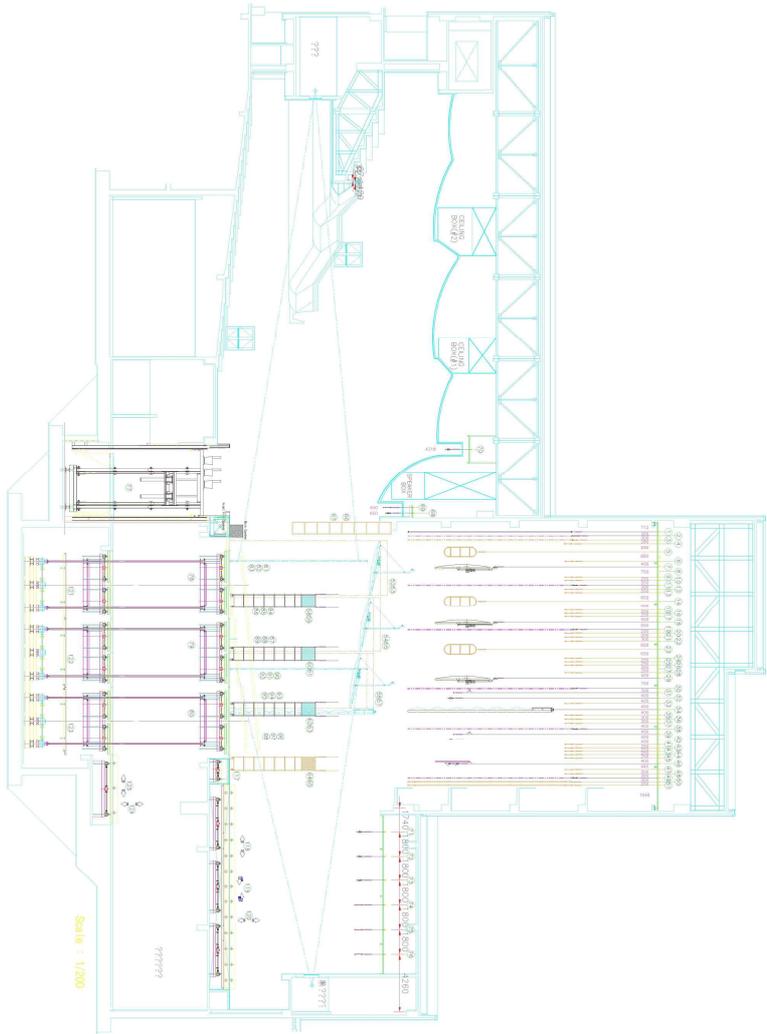

NO.	DESCRIPTION	NO.	DESCRIPTION
41	NO.2 BRICK CURTAIN	120	NO.2 TERRAZZO
42	NO.21 FLY SET BATTEN	121	NO.3 TERRAZZO
43	NO.22 FLY SET BATTEN	122	NO.1 TERRAZZO
44	NO.23 FLY SET BATTEN	123	NO.2 TERRAZZO
45	NO.24 FLY SET BATTEN	124	NO.3 TERRAZZO
46	UPPER HORIZONTAL LIGHT BATTEN	125	NO.1 TERRAZZO
47	NO.26 FLY SET BATTEN	126	NO.2 TERRAZZO
48	NO.28 FLY SET BATTEN	127	NO.3 TERRAZZO
49	NO.6 BRICK CURTAIN	128	NO.1 TERRAZZO
50	HORIZONTAL CURTAIN (RACK)	129	NO.2 TERRAZZO
51	HORIZONTAL CURTAIN (RACK)	130	NO.3 TERRAZZO
52	NO.1 SIDE SOUND REFLECTION BOARD	131	NO.1 TERRAZZO
53	NO.2 SIDE SOUND REFLECTION BOARD	132	NO.2 TERRAZZO
54	NO.4 SIDE SOUND REFLECTION BOARD	133	NO.3 TERRAZZO
55	NO.4 SIDE SOUND REFLECTION BOARD	134	NO.1 TERRAZZO
56	NO.5 SIDE SOUND REFLECTION BOARD	135	NO.2 TERRAZZO
57	NO.5 SIDE SOUND REFLECTION BOARD	136	NO.3 TERRAZZO

지상 반입구 Size

반입구 차량 진입문 : 5.9m(W) x 4.2m(H)

하역장 높이 : 68cm

화물용 승강기 : 3m(W) x 3.4m(D) x 3m(H)

지하 반입구 Size

반입구 차량 진입문 : 6m(W) x 4m(H)

반입통로 : 5m(W) x 74.5m(D) x 3.6m(H)

하역장 높이 : 1.2m

내부 반입문 : 4.6m(W) x 2.8m(H)

* 5톤, 11톤 진입가능(왕바디 진입불가)

별모래극장 기술자료

객석수 (SEATING CAPACITY)

1층 객석 : 362석

장애인석 : 4석

총 객석수 : 366석

반입구 (LOAD-IN AREA)

무대 반입 문 크기는 3m(W) x 2.4m(H). 장치 하역 장 높이는 1m.

장비 하역장에서 무대까지 바닥높이는 모두 동일함.

무대치수 (STAGE DIMENSIONS)

PROSCENIUM

프로세니움 폭	13.5m
프로세니움 높이	5.4m

무대 (STAGE)

무대 깊이	9.4m (후 무대 벽에서 본무대 앞선 까지)
	10.6m (후 무대 벽에서 막 선까지)
	9.1m (막 선에서 마지막 BATTEN까지)
무대 폭	28.2m
주 무대 크기	13.2m(W) x 7m(D) / 30평

측면 무대 (WINGS)

상수 프로세니움에서 상수 무대벽면	7.9m
하수 프로세니움에서 하수 무대벽면	7.9m

무대 천정 (GRID)

무대에서 그리드까지 높이	18.6m
장치봉 상한고	13m

장치 (CARPENTRY)

무대 마루 (STAGE FLOOR)

단풍나무 후로링(hard maple)으로 색상은 검정이고 압축 강도는510Kg/Cm² 임.

막 (SOFT GOOD INVENTORY)

면막(MAIN CURTAIN)

자수방식으로 직조한 형태로서 크기가 15.8m(L) x 7.2m(H) 이고 개폐 방식은 전동으로 UP-DOWN되는 방식이며 개폐 속도는 가변속으로 최고 40m/min까지 가능함.

다리막 (DRAW CURTAIN)

(4) 검정색 벨벳 18.5m(L) x 7.2m(H) - 전동/고정 -

머리막 (BORDERS)

(4) 검정색 벨벳 18.5m(L) x 2.4m(H)

배경막 (HORIZONTAL CURTAINS)

(1) 흑막 20m(L) x 8m(H)

(1) 백막 20m(L) x 8m(H)

영사막 (SCREENS)

(1) 백색 스크린 (SCREEN) 12.5m(L) x 6m(H) - 고정 -

장치걸이 시스템 (STAGE RIGGING SYSTEM)

장치 걸이대 (SET BATTEN)

총 13개의 장치걸이대가 있고 하중은1000Kg 임. - 전동 -

음향반사판 (UPPER SOUND REFLECTION BOARD)

연극과 음악회 등 다양한 목적으로 지어진 다목적극장으로써 음악회에는 음향의 잔향을 고려하여 음향반사판을 시설할 수 있음.

- 음향반사판 시설 시 [14.4(앞면 폭) x 12.6(뒷면폭) x 7.5 (깊이) M]

공연 비품 (PROPS)

피아노 (PIANOS)

- (1) 스테인웨이 그랜드 피아노 (D -274)

피아노 운반구 (PIANOS CARRIER)

- (1) 스테인웨이 전용 - 유압식 그랜드피아노 운반구

댄스 플로어 (DANCE FLOOR)

- (8) 1롤 당 크기는 2m(W) x 7.3m(L) 임. 흑색과 회색.
(약38평) 본 무대 크기는 30평임.

댄스 플로어 운반구 (DANCE FLOOR CARRIER)

- (1) 운반구 1개당 8 롤의 댄스 플로어 운반가능.

분장실 (DRESS ROOM)

방 (ROOMS)

개인물품 보관함으로 일일 단위로 사용이 가능하며 퇴실 시 카드키 반납을 하여야함.
- 카드키 분실 시 본인의 책임이 있으며 변상을 하여야 함
분장실은 좌측무대 쪽에 3개 있으며 모든 분장실에는 개인화장실과 샤워실이 설치되어 있음.
층별 분장실 평면도는 뒤편에 첨부되어 있음.

편의 시설 (FACILITIES)

1번 분장실 샤워실 안에 드럼세탁기(22Kg, 127L), 건조기(14Kg)가 있음.

음향 (SOUND)

전원 (POWER)

음향 단독전원 3상 4선식 200A용량의 메인 전원 설비가 되어 있고 외부장비 반입 등 무대장비 운용을 위한 75A용량의 전원분전반을 설비.

컨트롤 콘솔 시스템 (CONTROL CONSOL SYSTEM)

향후 디지털 콘솔의 운용 추세에 맞춰 기능 및 운용의 효율적인 면에서 디지털 콘솔을 설비.

F.O.H (1) DIGICO SD8

메인 스피커 시스템 (MAIN SPEAKER SYSTEM)

Main Left,Right (4) CQ2
Sub- Woofer (2) 650-P
Speaker controller (1) Galileo408

모니터 스피커 시스템 (MONITOR SPEAKER SYSTEM)

이동이 가능토록 구성하여 장비의 추가 및 타 공간에 이동설치 시에도 호환이 가능토록 설비.

Monitor Speaker (2) JBL MP212
Monitor Speaker (2) JBL MP415
Monitor Amplifier (2) Crown CL4

재생 및 녹음 시스템 (PLAYER & RECORDER SYSTEM)

CD Player (1) DENNON DN-D4500
CD Recorder (1) TASCAM CD-RW2000
MD Player & Recorder (1) TASCAM MD801
VIDEO Recorder (1) Blackmagic Design H.264 Pro Recorder-I MAC

무선 마이크 시스템 (WIRELESS MICROPHONE SYSTEM)

Receiver (4) Sennheiser EM-500
(4) Sennheiser EM2050 DUAL
Handheld Transmitter (2) SKM-5200 / KK104S
Beltpack Transmitter (8) SK 2000

무대 연락 설비 (INTERCOM SYSTEM)

유선 인터컴 (4) Clear Com SB-440/RS-501
무선 인터컴 (4) Clear Com BS-410/BP-410

전면 영사 시스템(FRONT PROJECTION SYSTEM)

LCD Projector (1) Panasonic PT-MZ10K

카메라 시스템 (CAMERA SYSTEM)

Center (1) Panasonic AW-HE130

조명 (LIGHTING)

디머 (DIMMERS)

- 총 288 디머 (ETC)
- Dimmer : 250회로 / 5Kw
- Remote Direct : 34회로 / 5Kw
- Direct : 2회로 / 5Kw

콘트롤 콘솔 (CONTROL CONSOL)

- (2) ETC Insight III
- (1) grandMA3 onPC command wing

조명 걸이대 (LIGHT BATTEN)

- (1) 발코니 (9회로)
- (1) 씰링 (36회로) (DIR 2회로)
- (1) 에이프론 (18회로) (RD 4회로)
- (2) 보더 (9회로)
- (3) 서스펜션 라이트 (24회로) (RD 6회로)
- (1) 호리젼트 라이트 (8회로)
- (2) 프론트 사이드 (8회로) (RD 1회로)

유압 사다리 (LADDERS)

- (1) WS-6.2 8M (26피트)

라이트 목록 (LIGHTING INSTRUMENT INVENTORY)

Follow Spot Light

- (2) USH10 UFS-1000A 1Kw

Profile Spot Light

- (44) Source Four 15~30° 750w
- (22) Source Four 25~50° 750w
- (5) Source Four 19° 750w
- (16) Source Four 26° 750w
- (30) Source Four 36° 750w
- (3) Source Four 50° 750w

Fresnel Spot Light

- (50) MARUMO FQH 1.5Kw

Par Light

- (50) Par Light 64 1Kw
- (34) Par Light 46 250w

Cyclorama Light

(48) 국내제작 (Upper) 500w

Strobe Light

(2) Data Flash AF-1000, 1.5Kw

UV Light

(4) LT-404F, 400w

Fog Machine

(2) F-100

Hazer

(1) UNIQUE2

Fan

(2) Martin DMX AF-1

Barn Door

(50) 8 inch MARUMO Barn Door

Iris

(20) Source Four

Top Hat

(16) Source Four Standard (5.5inch)

(2) Source Four Zoom (6.5inch)

(9) Source Four Zoom (6.5inch, Half)

Stand

(4) MARUMO SHB-10 (5cm)

Boom Stand


(6) boom base

(6) pipe (3M)

(6) pipe (2M)

Movable Tower

(2) movable tower 1.8M

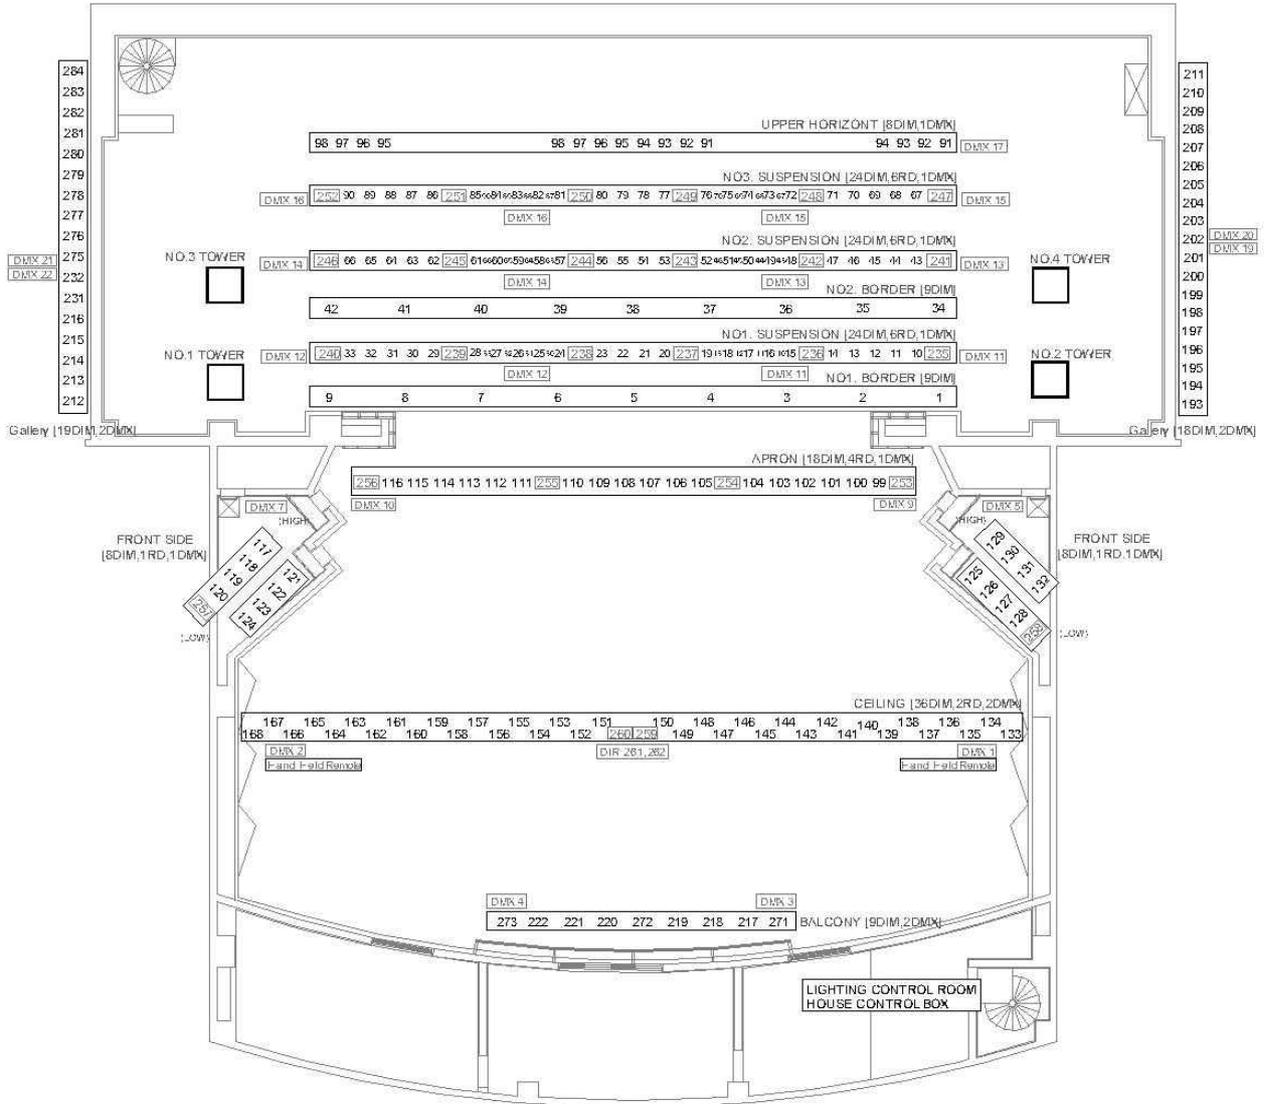


House : 223 ~ 230

Byeolmorae Theater Circuit Plan

DIMMER : 5KW


SYMBOL	N A M E
1-606	DIMMER (230V/5KW)
1	REMOTE DIRECT(230V/5KW) (Relay module)
DIR	DIRECT(230V/5KW)
DIR	DMX 512 - 5PIN (Fumaku)
1	House Light

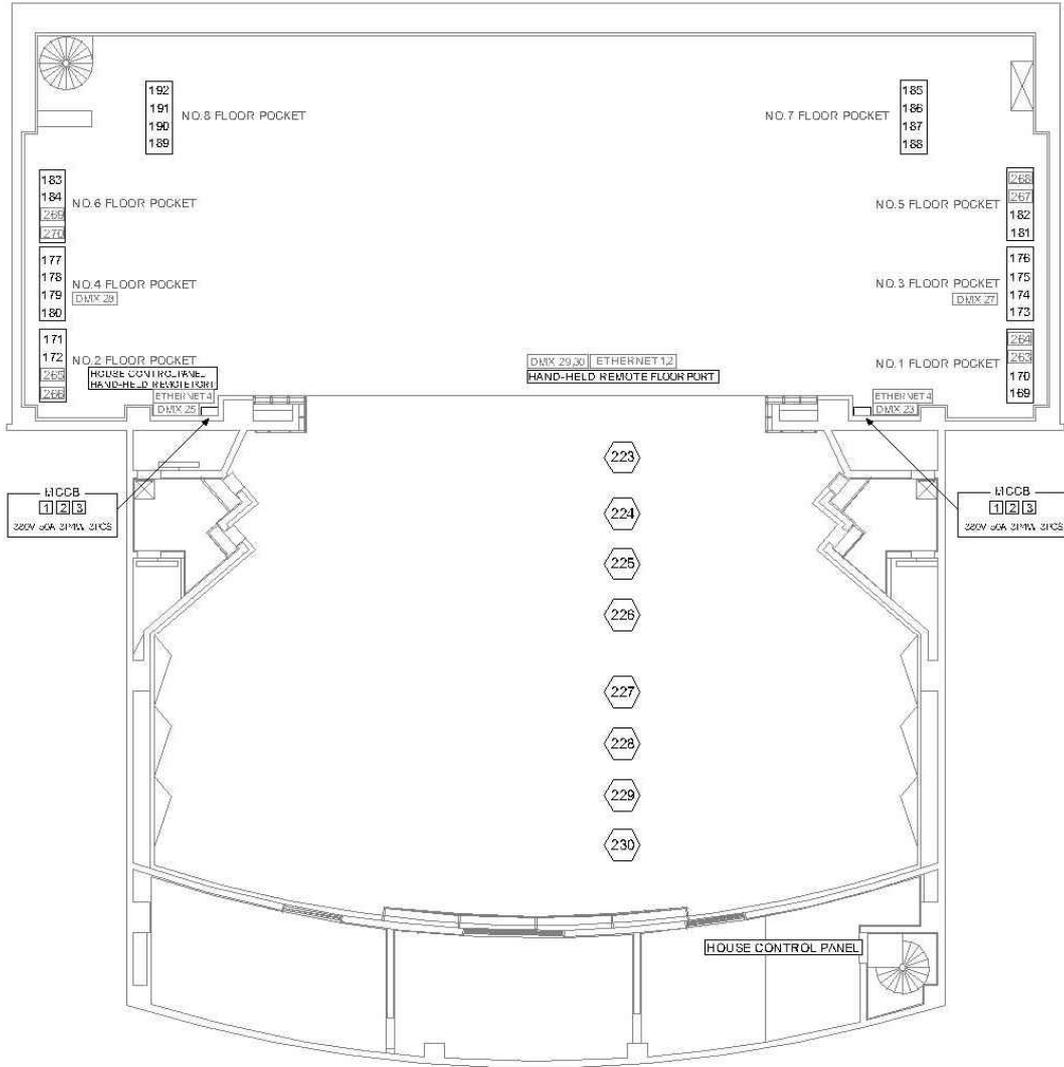

House : 223 ~ 230
Byeolmorae Theater Circuit Plan
 (Floor Mounted Position & House Light)
 DIMMER : 5KW

SYMBOL	N A M E
1-666	DIMMER(230V/5KW)
1	REMOTE DIRECT(230V/5KW) (Relay: modulu)
DIR	DIRECT(230V/5KW)
DMX	DMX 512 - 5PIN(Fanuk)
1	House Light

별모래극장 분장실 배치도

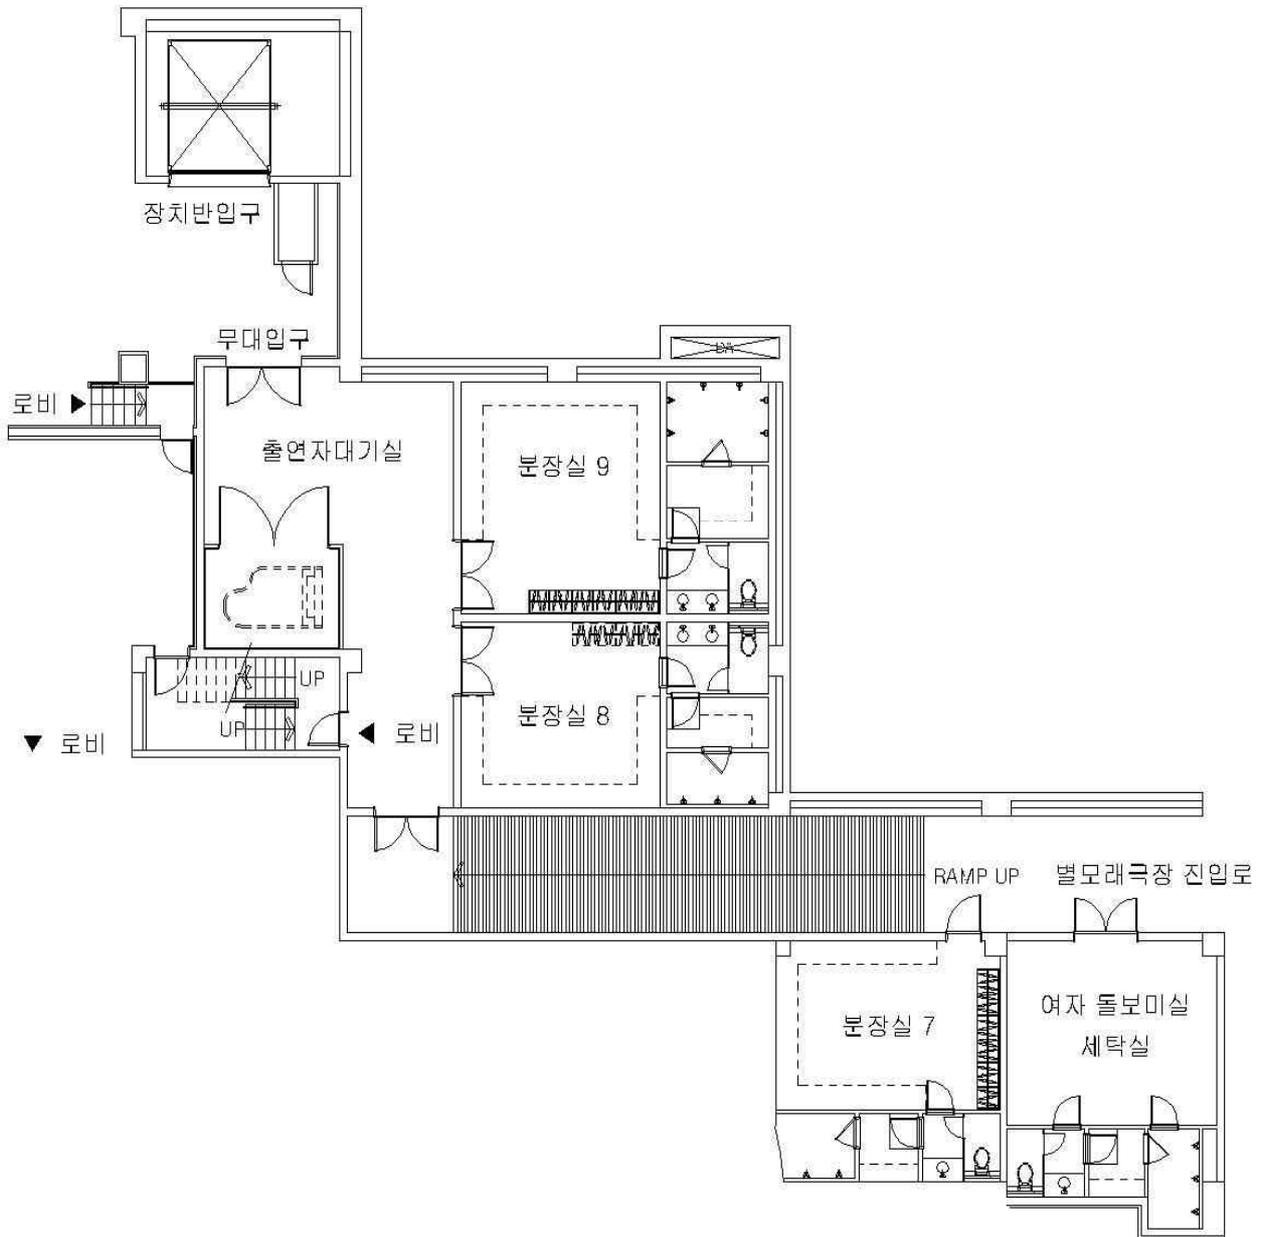

별모래극장 반입구 Size

반입구 차량 진입문 : 3.1m(W) x 2.4m(H)

방음문 폭 : 2.3m(W) x 2.3m(H)

반입구 와 방음문 사이거리 : 5m

하역장 높이 : 1m