


기타 사항

프로시니엄 크기 : 13.25 x 5.4(m)
무대<->그라운드높이 : 18.6m
무대전체 : 134평
본무대 : 47평
객석 : 366석

단위 : mm

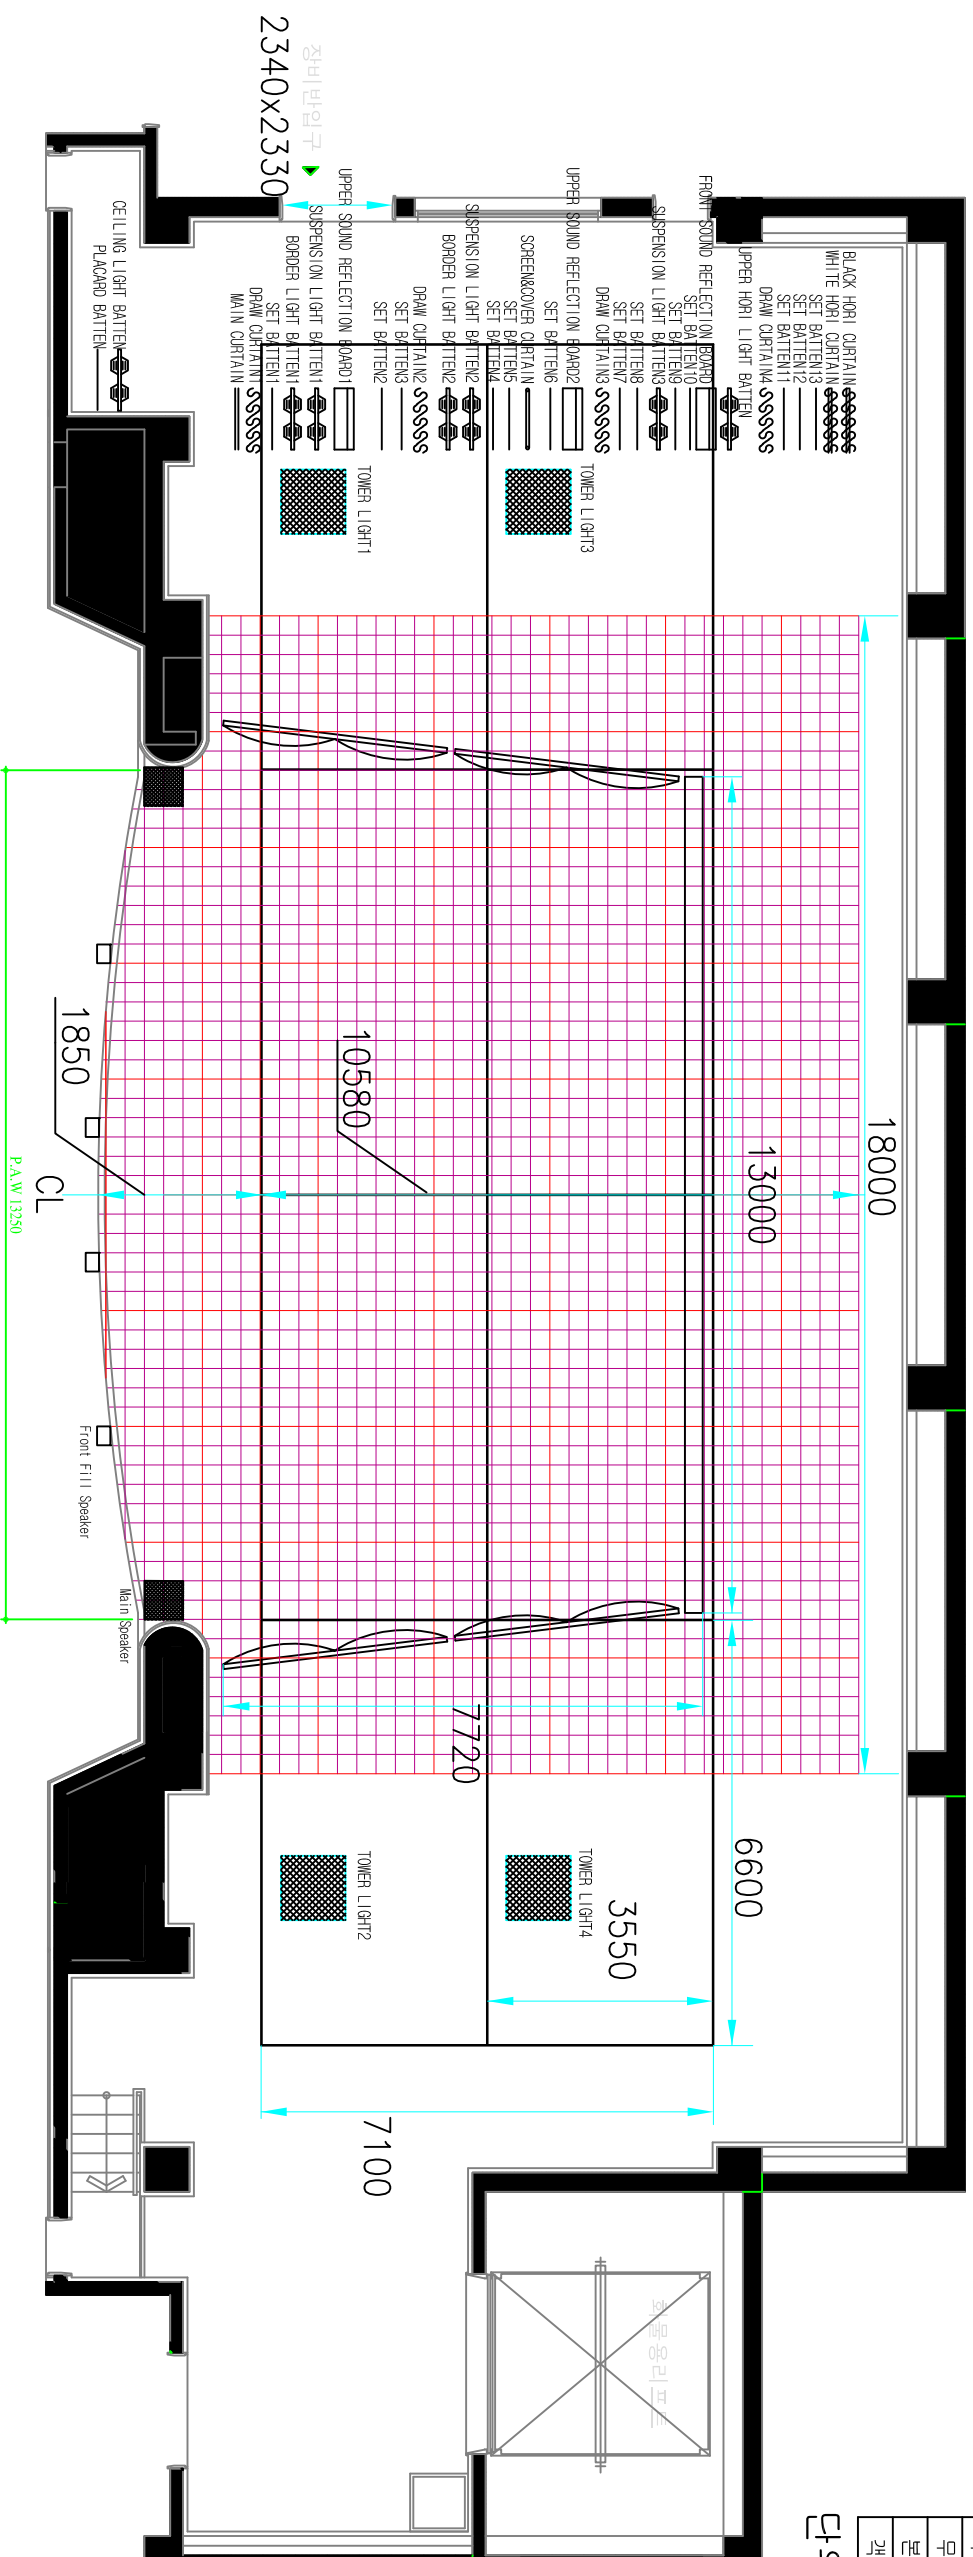

STAGE RIGGING MACHINE ARRANGEMENT PLAN

NO	DESCRIPTION	SPEED(m/min)	NOTE	NO	DESCRIPTION	SPEED(m/min)	NOTE	NO	DESCRIPTION	SPEED(m/min)	NOTE
1	MAIN CURTAIN	0 - 40		16	NO.2 UPPER SOUND REFLECTION BOARD	6		31	PLACARD BATTEN	12	100kg
2	NO.1 DRAW CURTAIN	22		17	NO.3 DRAW CURTAIN	22		32	CEILING LIGHT BATTEN	12	100kg
3	NO.1 FLY SET BATTEN	0 - 40	1200kg	18	NO.7 FLY SET BATTEN	0 - 40		33	NO.1 SIDE SOUND REFLECTION BOARD	6	
4	NO.1 BORDER LIGHT BATTEN	10	200kg	19	NO.8 FLY SET BATTEN	0 - 40		34	NO.2 SIDE SOUND REFLECTION BOARD	6	
5	NO.1 SUSPENSION LIGHT BATTEN	10	200kg	20	NO.3 SUSPENSION LIGHT BATTEN	10		35	NO.3 SIDE SOUND REFLECTION BOARD	6	
6	NO.1 UPPER SOUND REFLECTION BOARD	6		21	NO.9 FLY SET BATTEN	0 - 40		36	NO.4 SIDE SOUND REFLECTION BOARD	6	
7	NO.2 FLY SET BATTEN	0 - 40		22	NO.10 FLY SET BATTEN	0 - 40		37	NO.1 TOWER LIGHT	10	
8	NO.8 FLY SET BATTEN	0 - 40		23	FRONT SOUND REFLECTION BOARD	6		38	NO.2 TOWER LIGHT	10	
9	NO.2 DRAW CURTAIN	22		24	UPPER HORIZONTAL LIGHT BATTEN	10	200kg	39	NO.3 TOWER LIGHT	10	
10	NO.2 BORDER LIGHT BATTEN	10	200kg	25	NO.4 DRAW CURTAIN	22		40	NO.4 TOWER LIGHT	10	
11	NO.2 SUSPENSION LIGHT BATTEN	10	200kg	26	NO.11 FLY SET BATTEN	0 - 40					
12	NO.4 FLY SET BATTEN	0 - 40		27	NO.12 FLY SET BATTEN	0 - 40					
13	NO.5 FLY SET BATTEN	0 - 40		28	NO.13 FLY SET BATTEN	0 - 40					
14	SCREEN & COVER CURTAIN	10		29	HORIZONTAL CURTAIN (WHITE)	10					
15	NO.6 FLY SET BATTEN	0 - 40		30	HORIZONTAL CURTAIN (BLACK)	10					

TITLE	
DATE	
PRODUCTION	
OTHER	

SCALE	1/60
DESIGNER	
REMARK	

SCALE 1/60

DESIGNER

REMARK

범모래극장 무대 평면도

410-020 경기도 고양시 덕양구 아울린로 33  
TEL : 031-960-9662 FAX : 031-960-9669